




Revisions  
Dec. 1995 A. & F. Eng. Co.  
Jan. 2005 A.F.R. Eng. Group

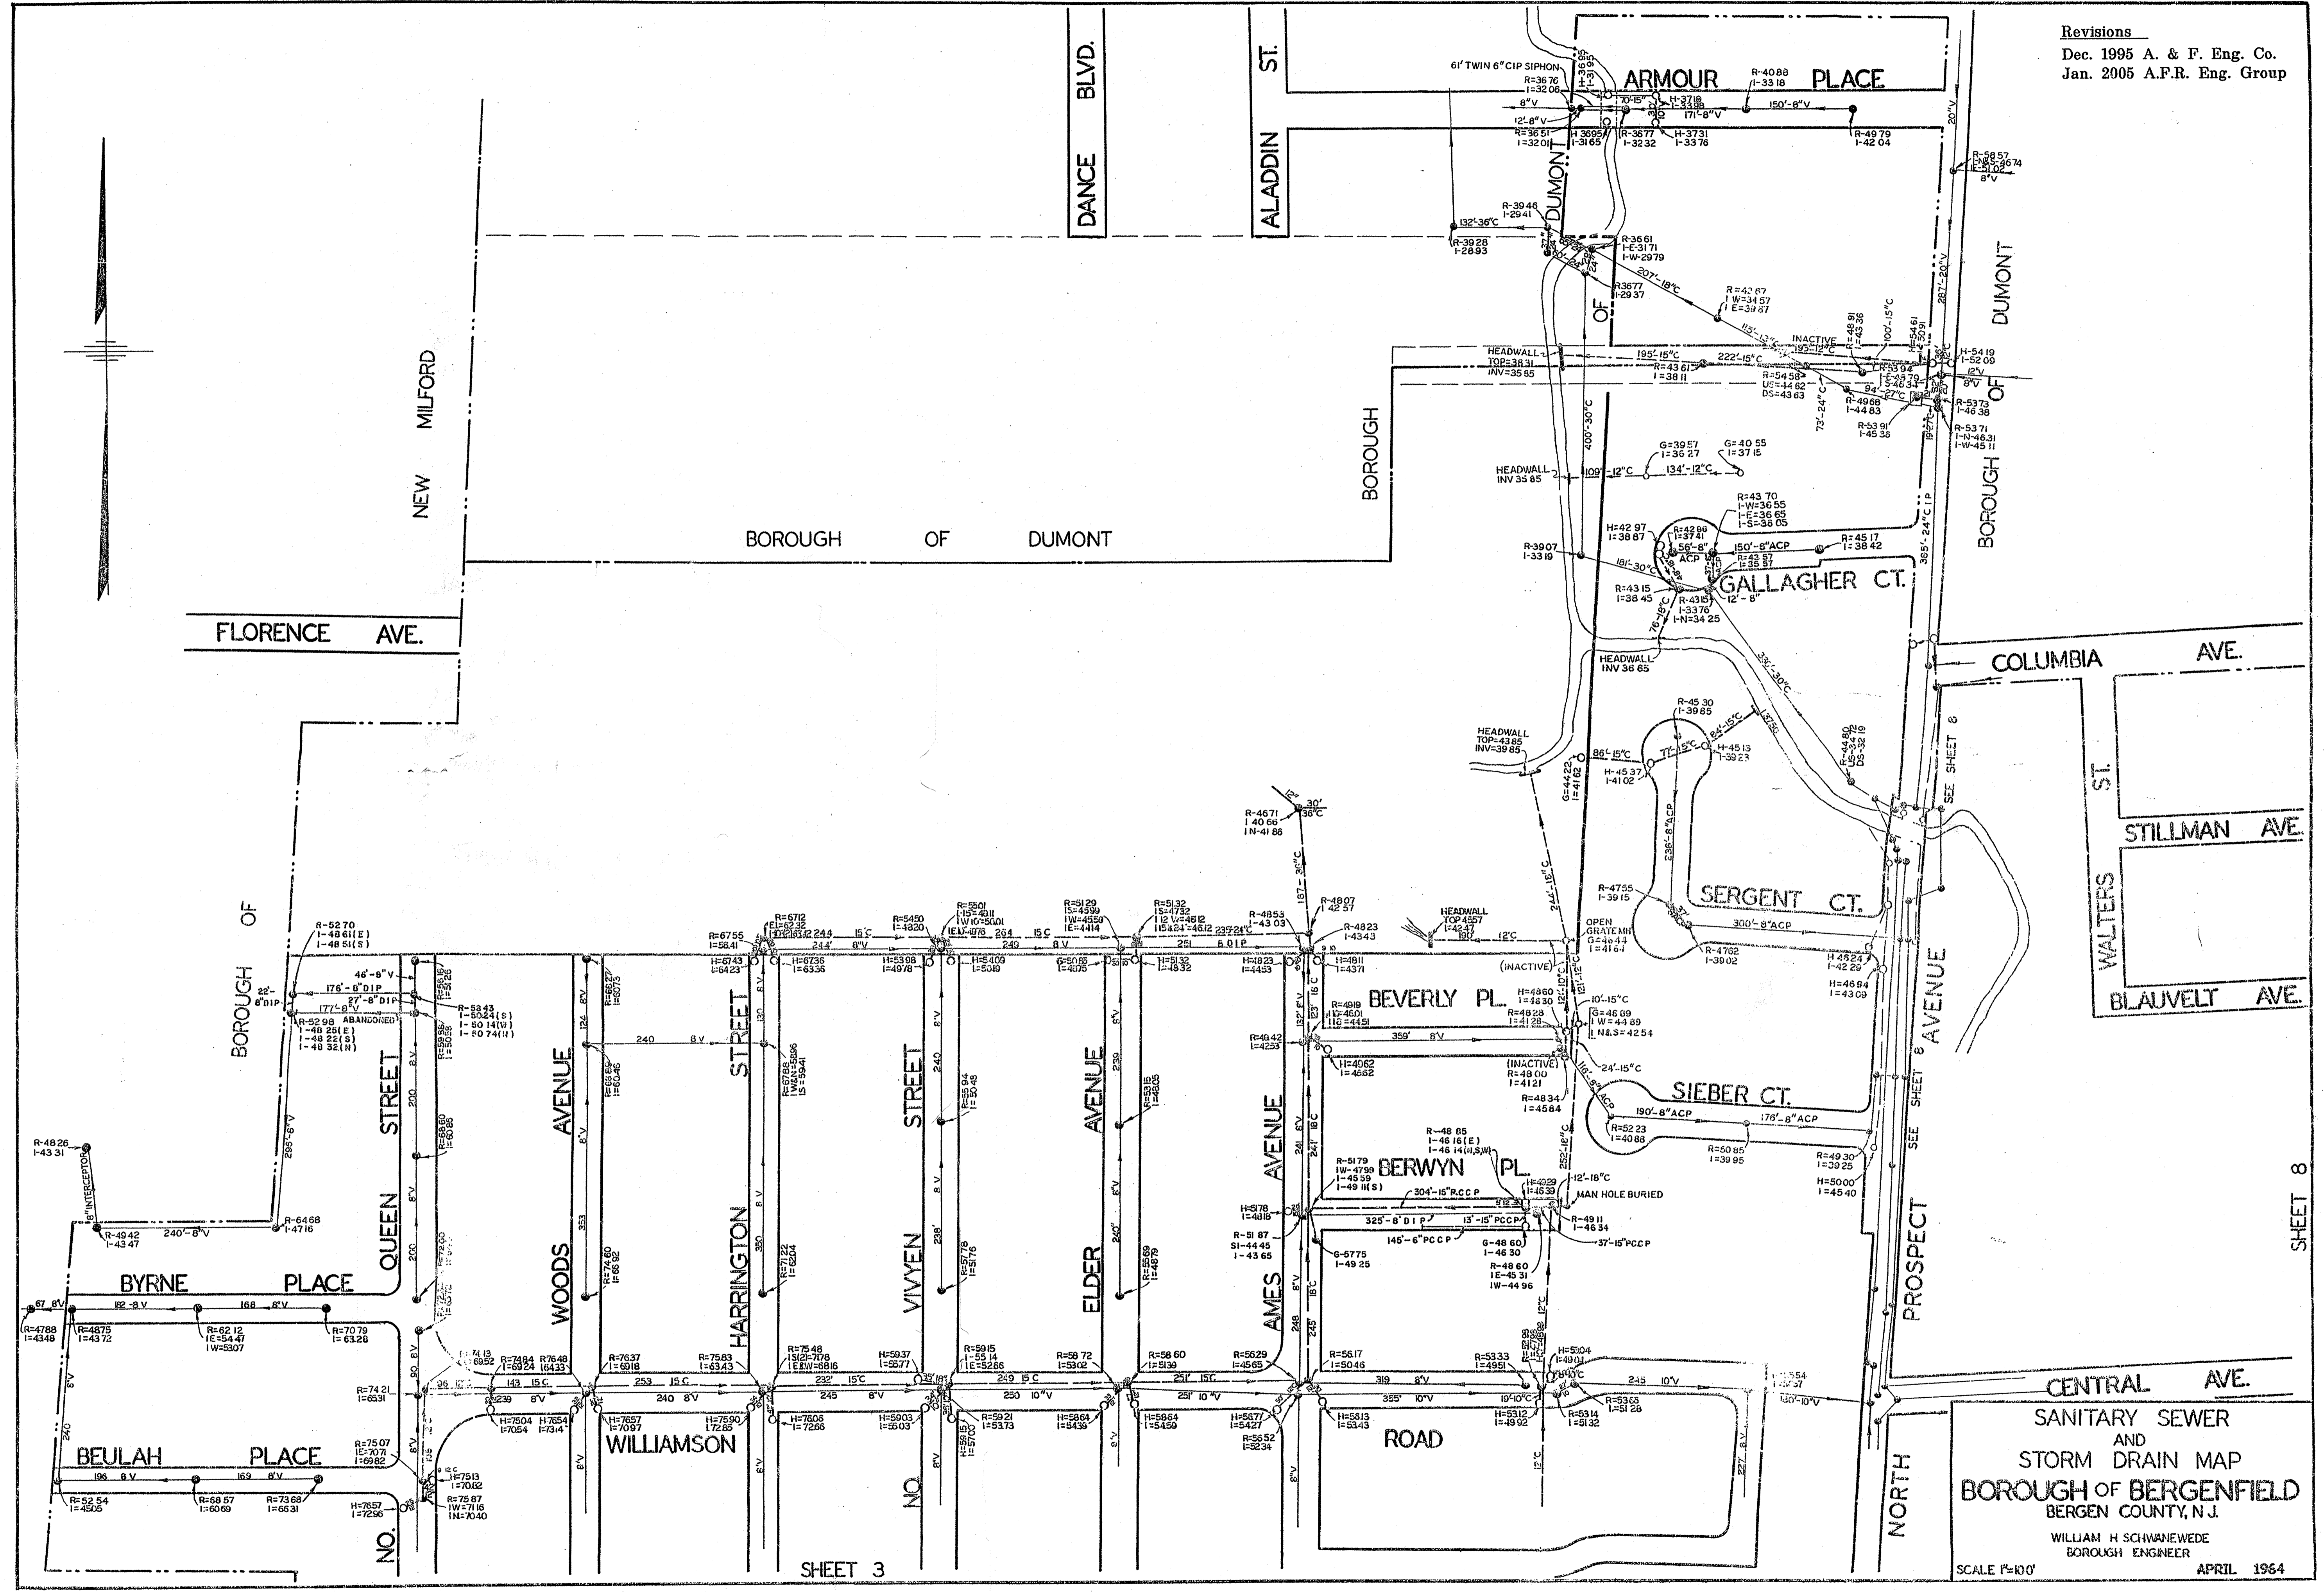

SANITARY SEWER  
AND  
STORM DRAIN MAP  
BOROUGH OF BERGENFIELD  
BERGEN COUNTY, N.J.  
WILLIAM H SCHWANWEDE  
BOROUGH ENGINEER  
SCALE 1"=100'  
APRIL 1964

BF 156

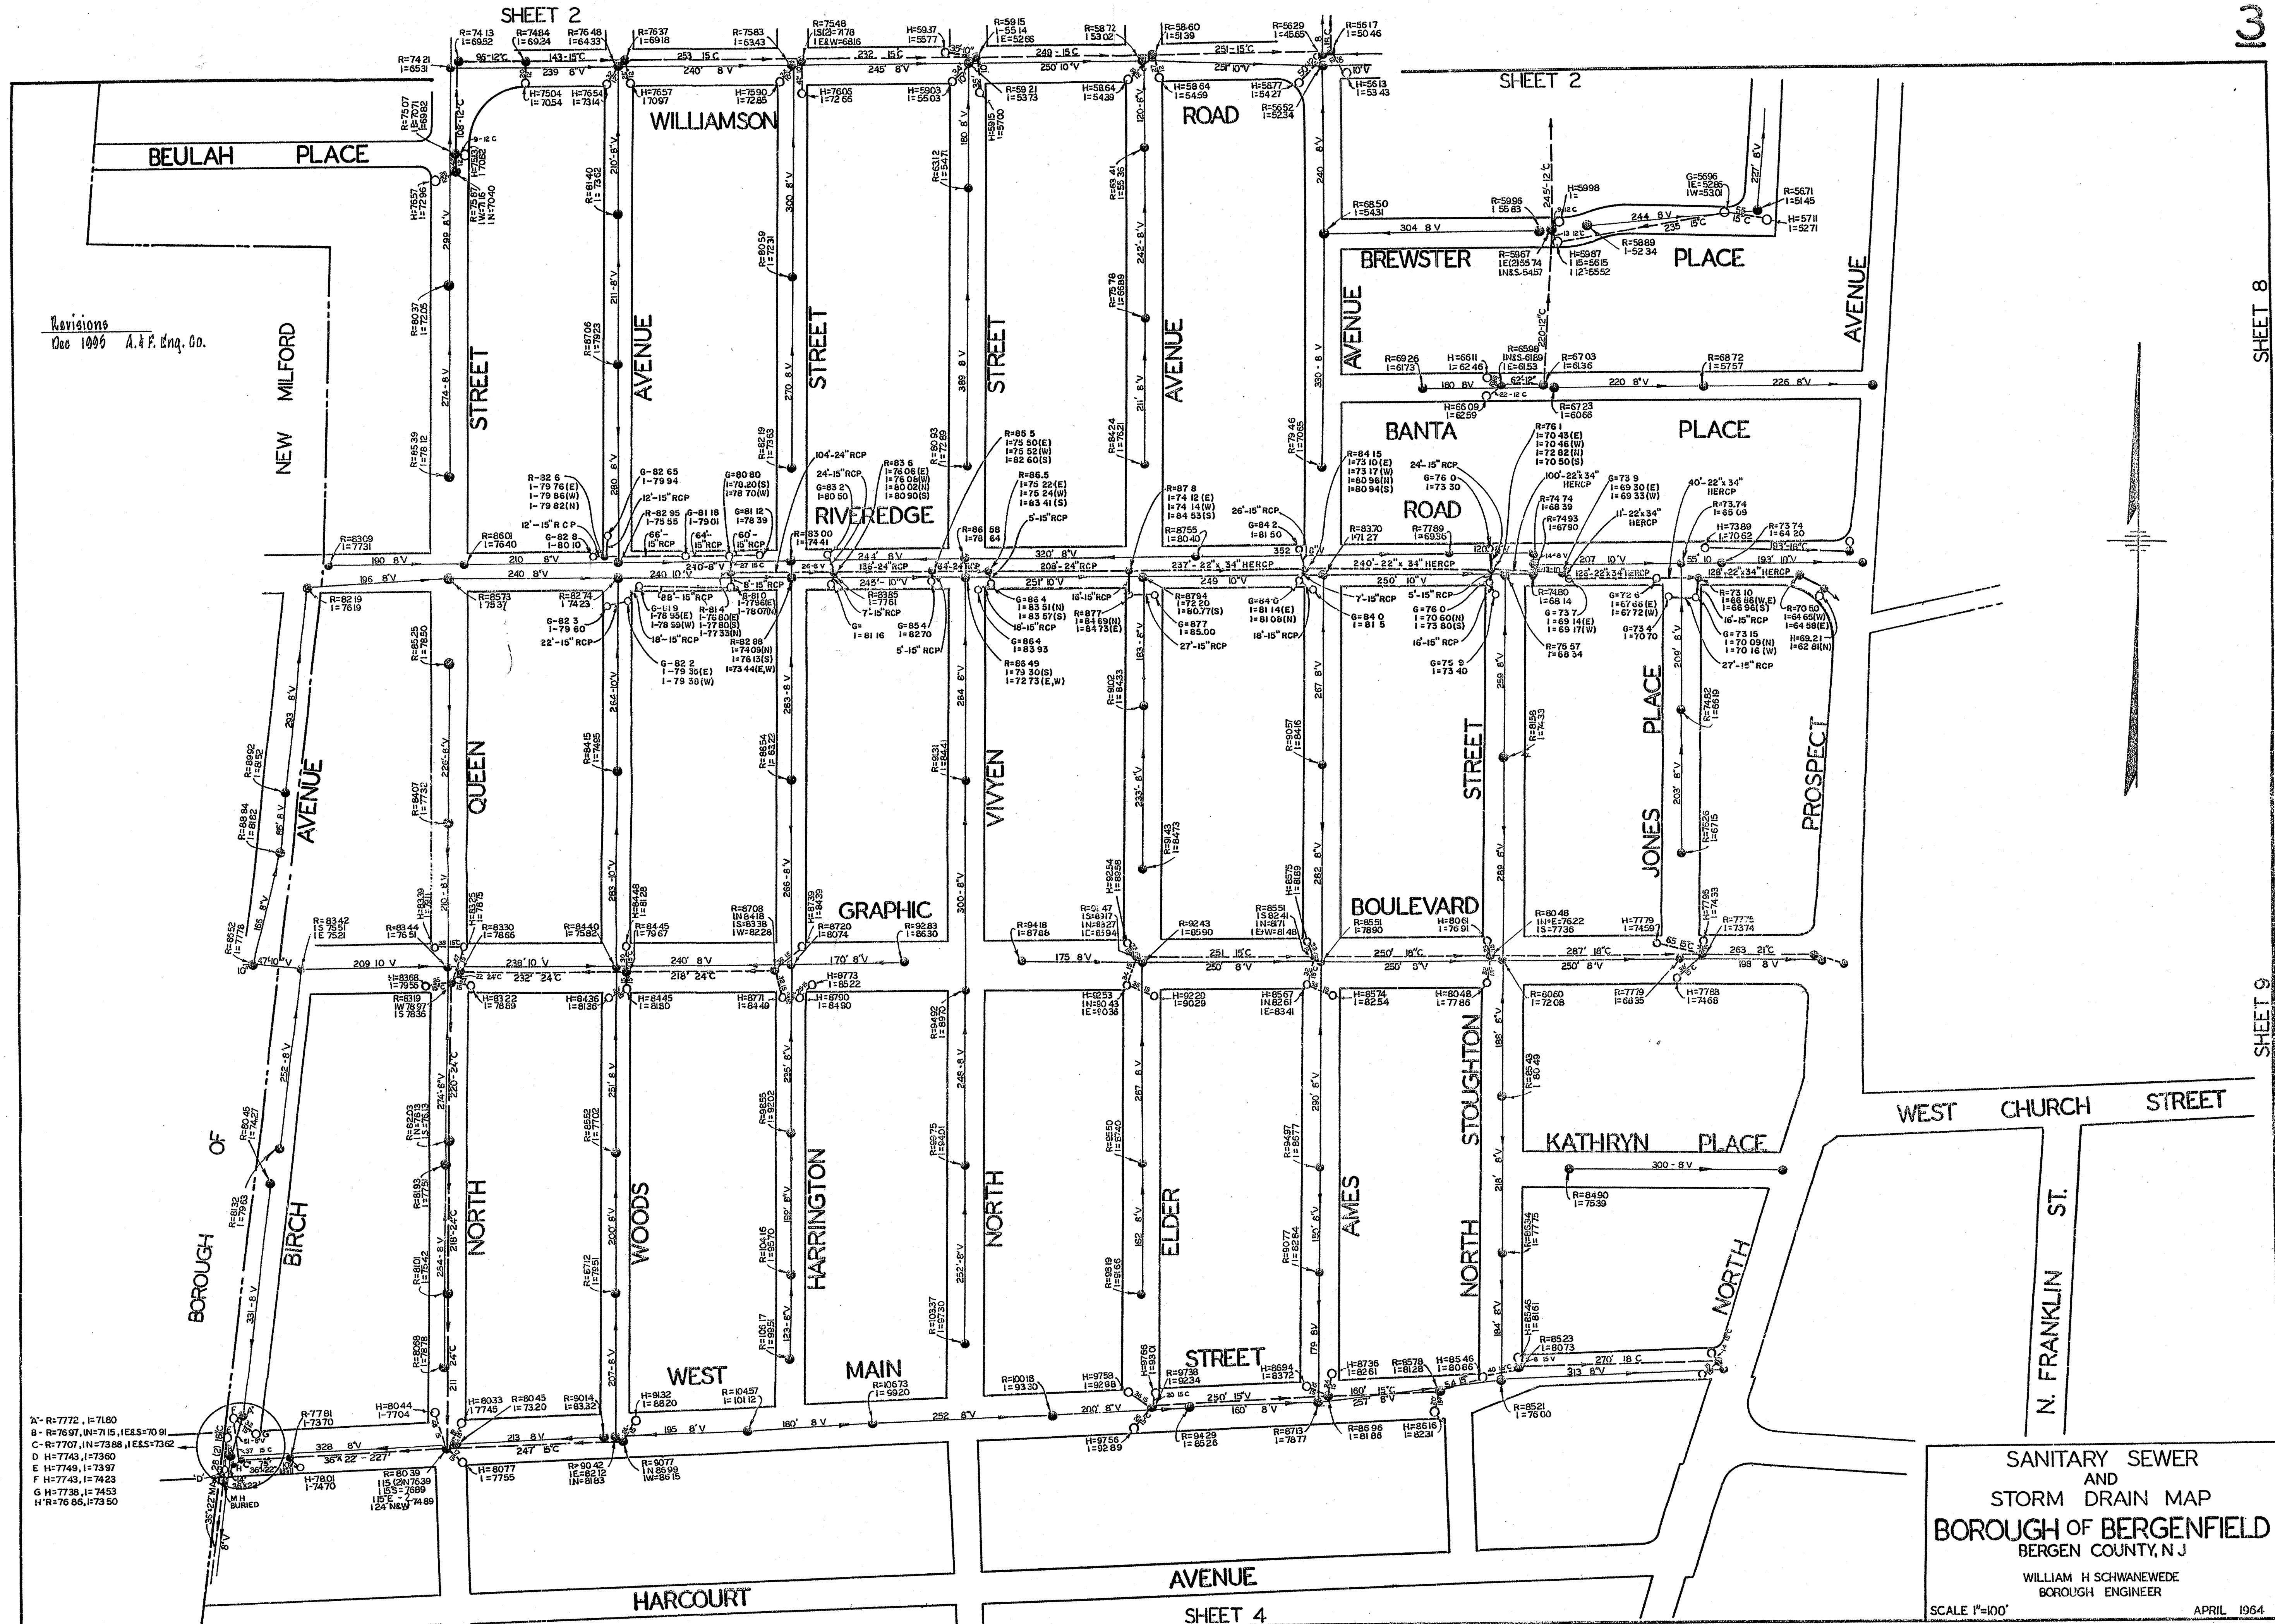


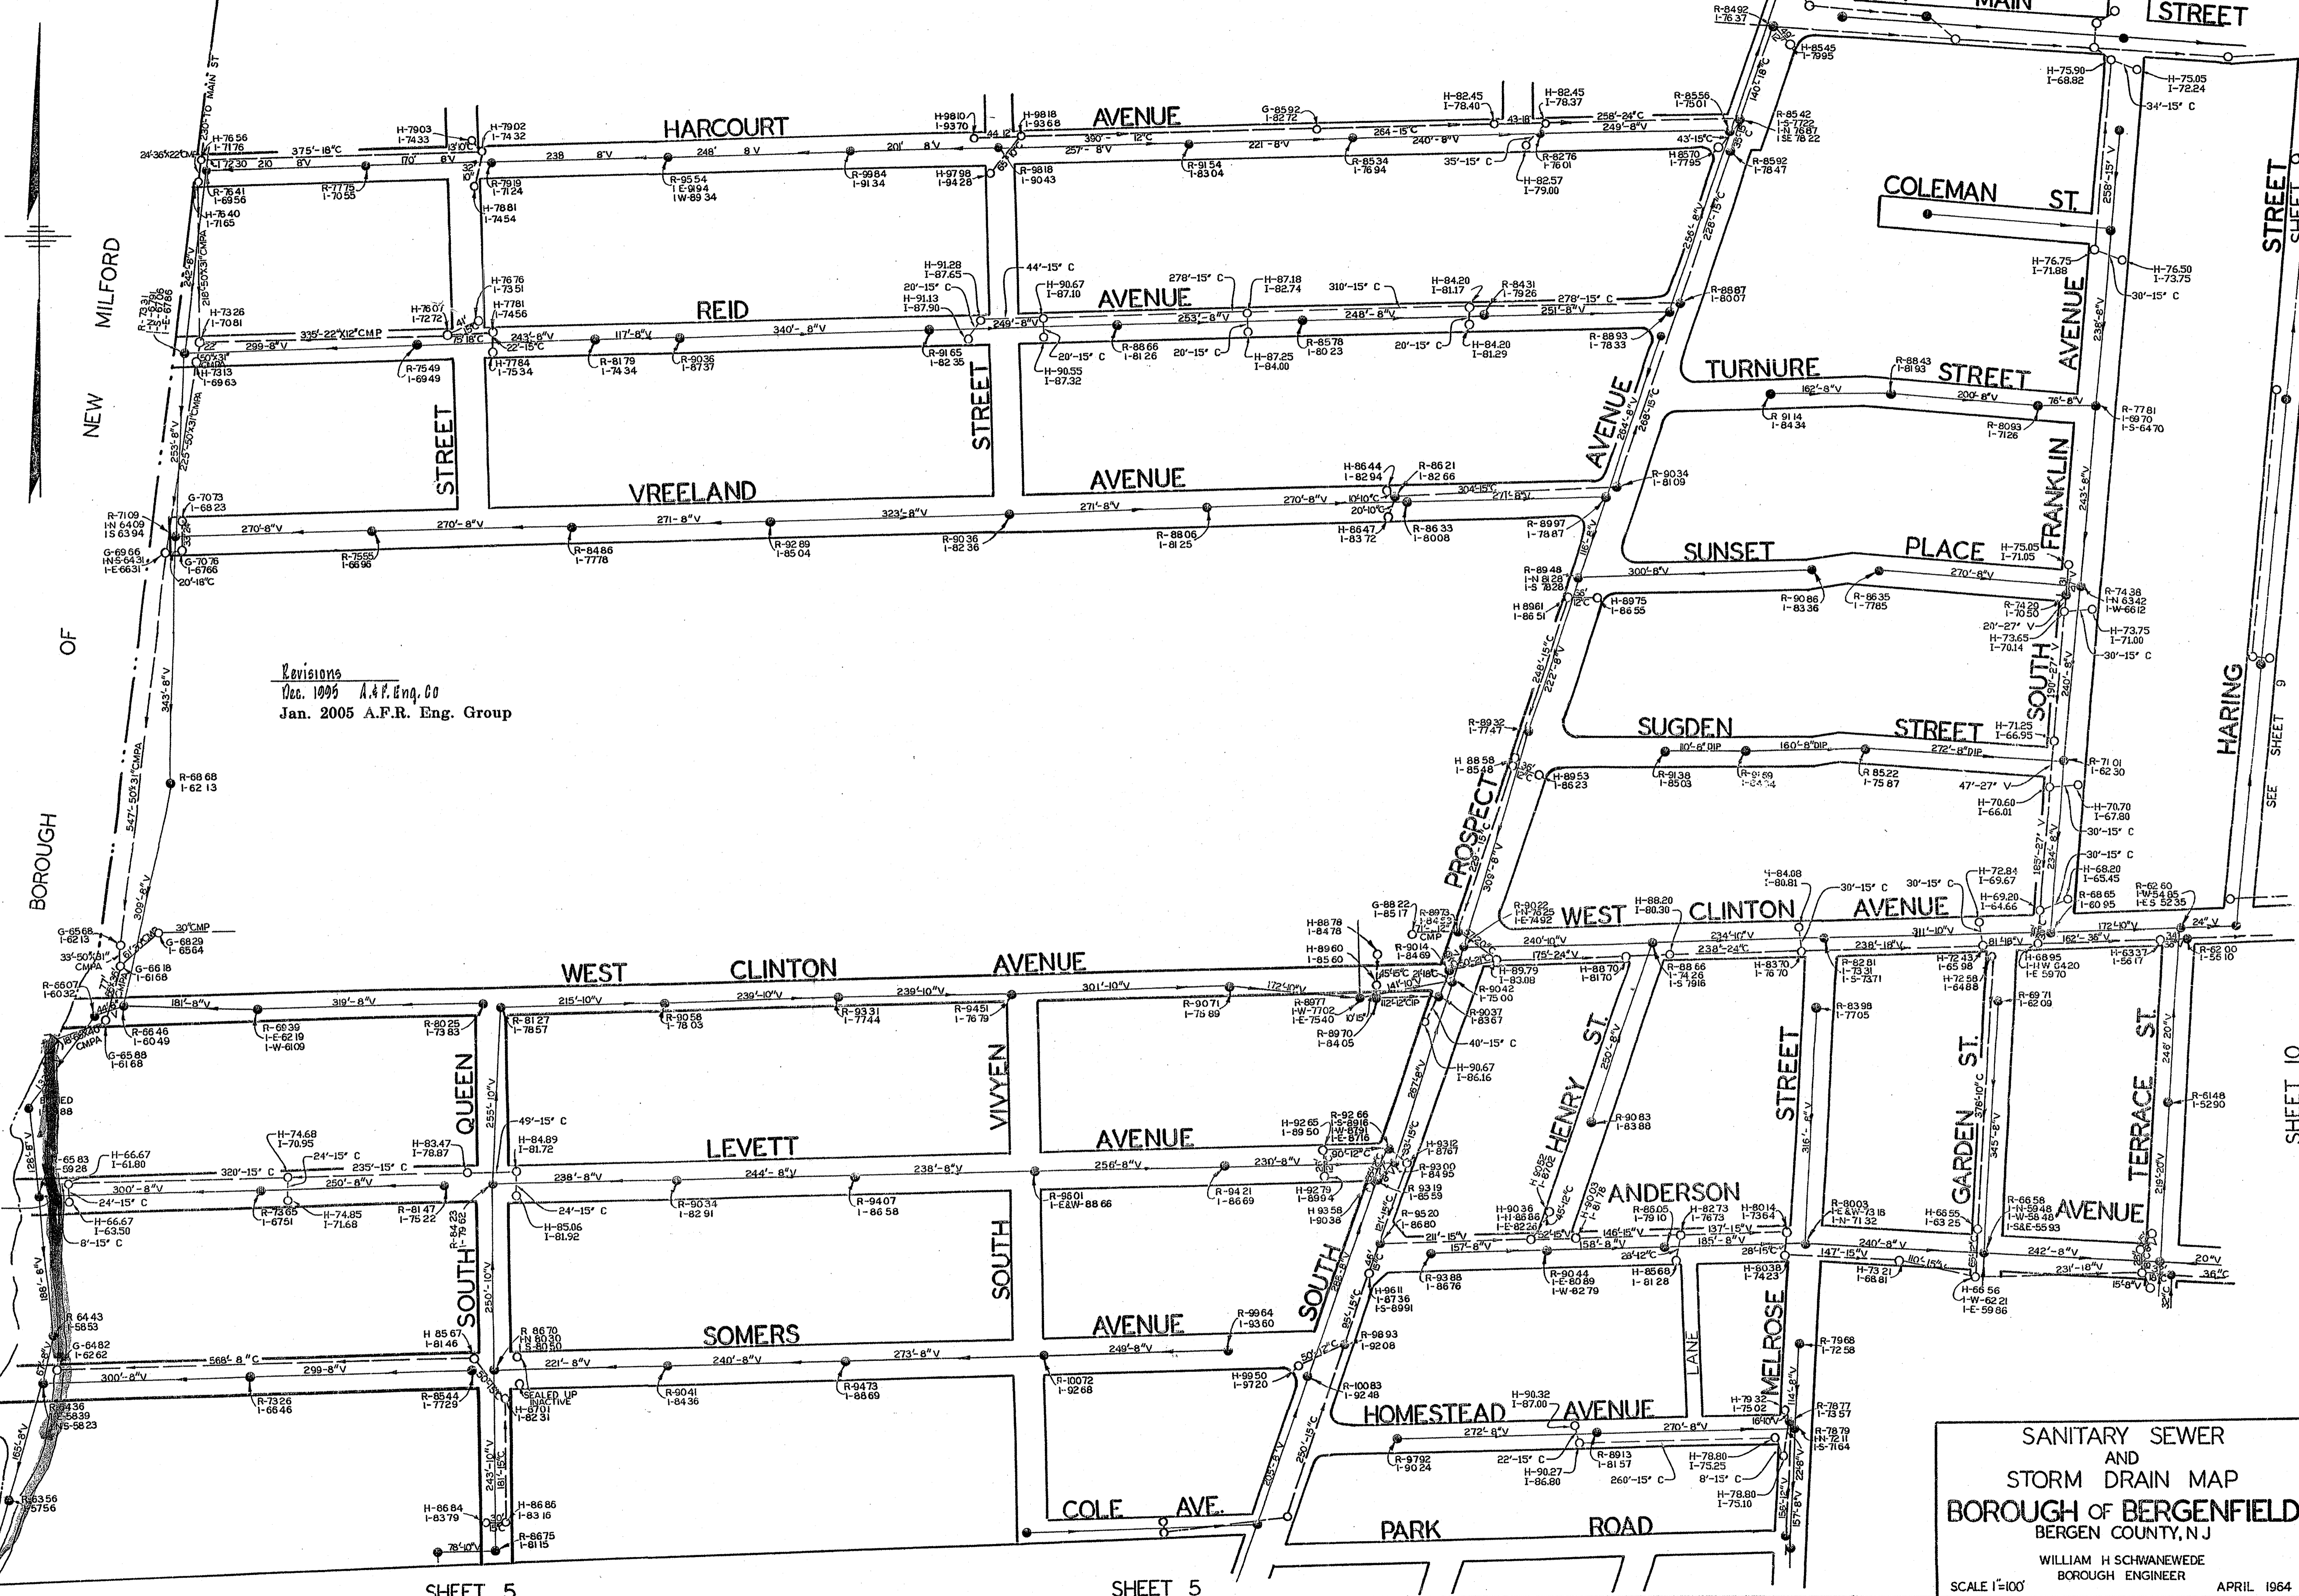

Revisions  
 Dec. 1995 A.A.R. Eng. Co  
 Jan. 2005 A.F.R. Eng. Group

SANITARY SEWER  
 AND  
 STORM DRAIN MAP  
 BOROUGH OF BERGENFIELD  
 BERGEN COUNTY, N.J  
 WILLIAM H SCHWANWEDE  
 BOROUGH ENGINEER  
 SCALE 1"=100' APRIL 1964




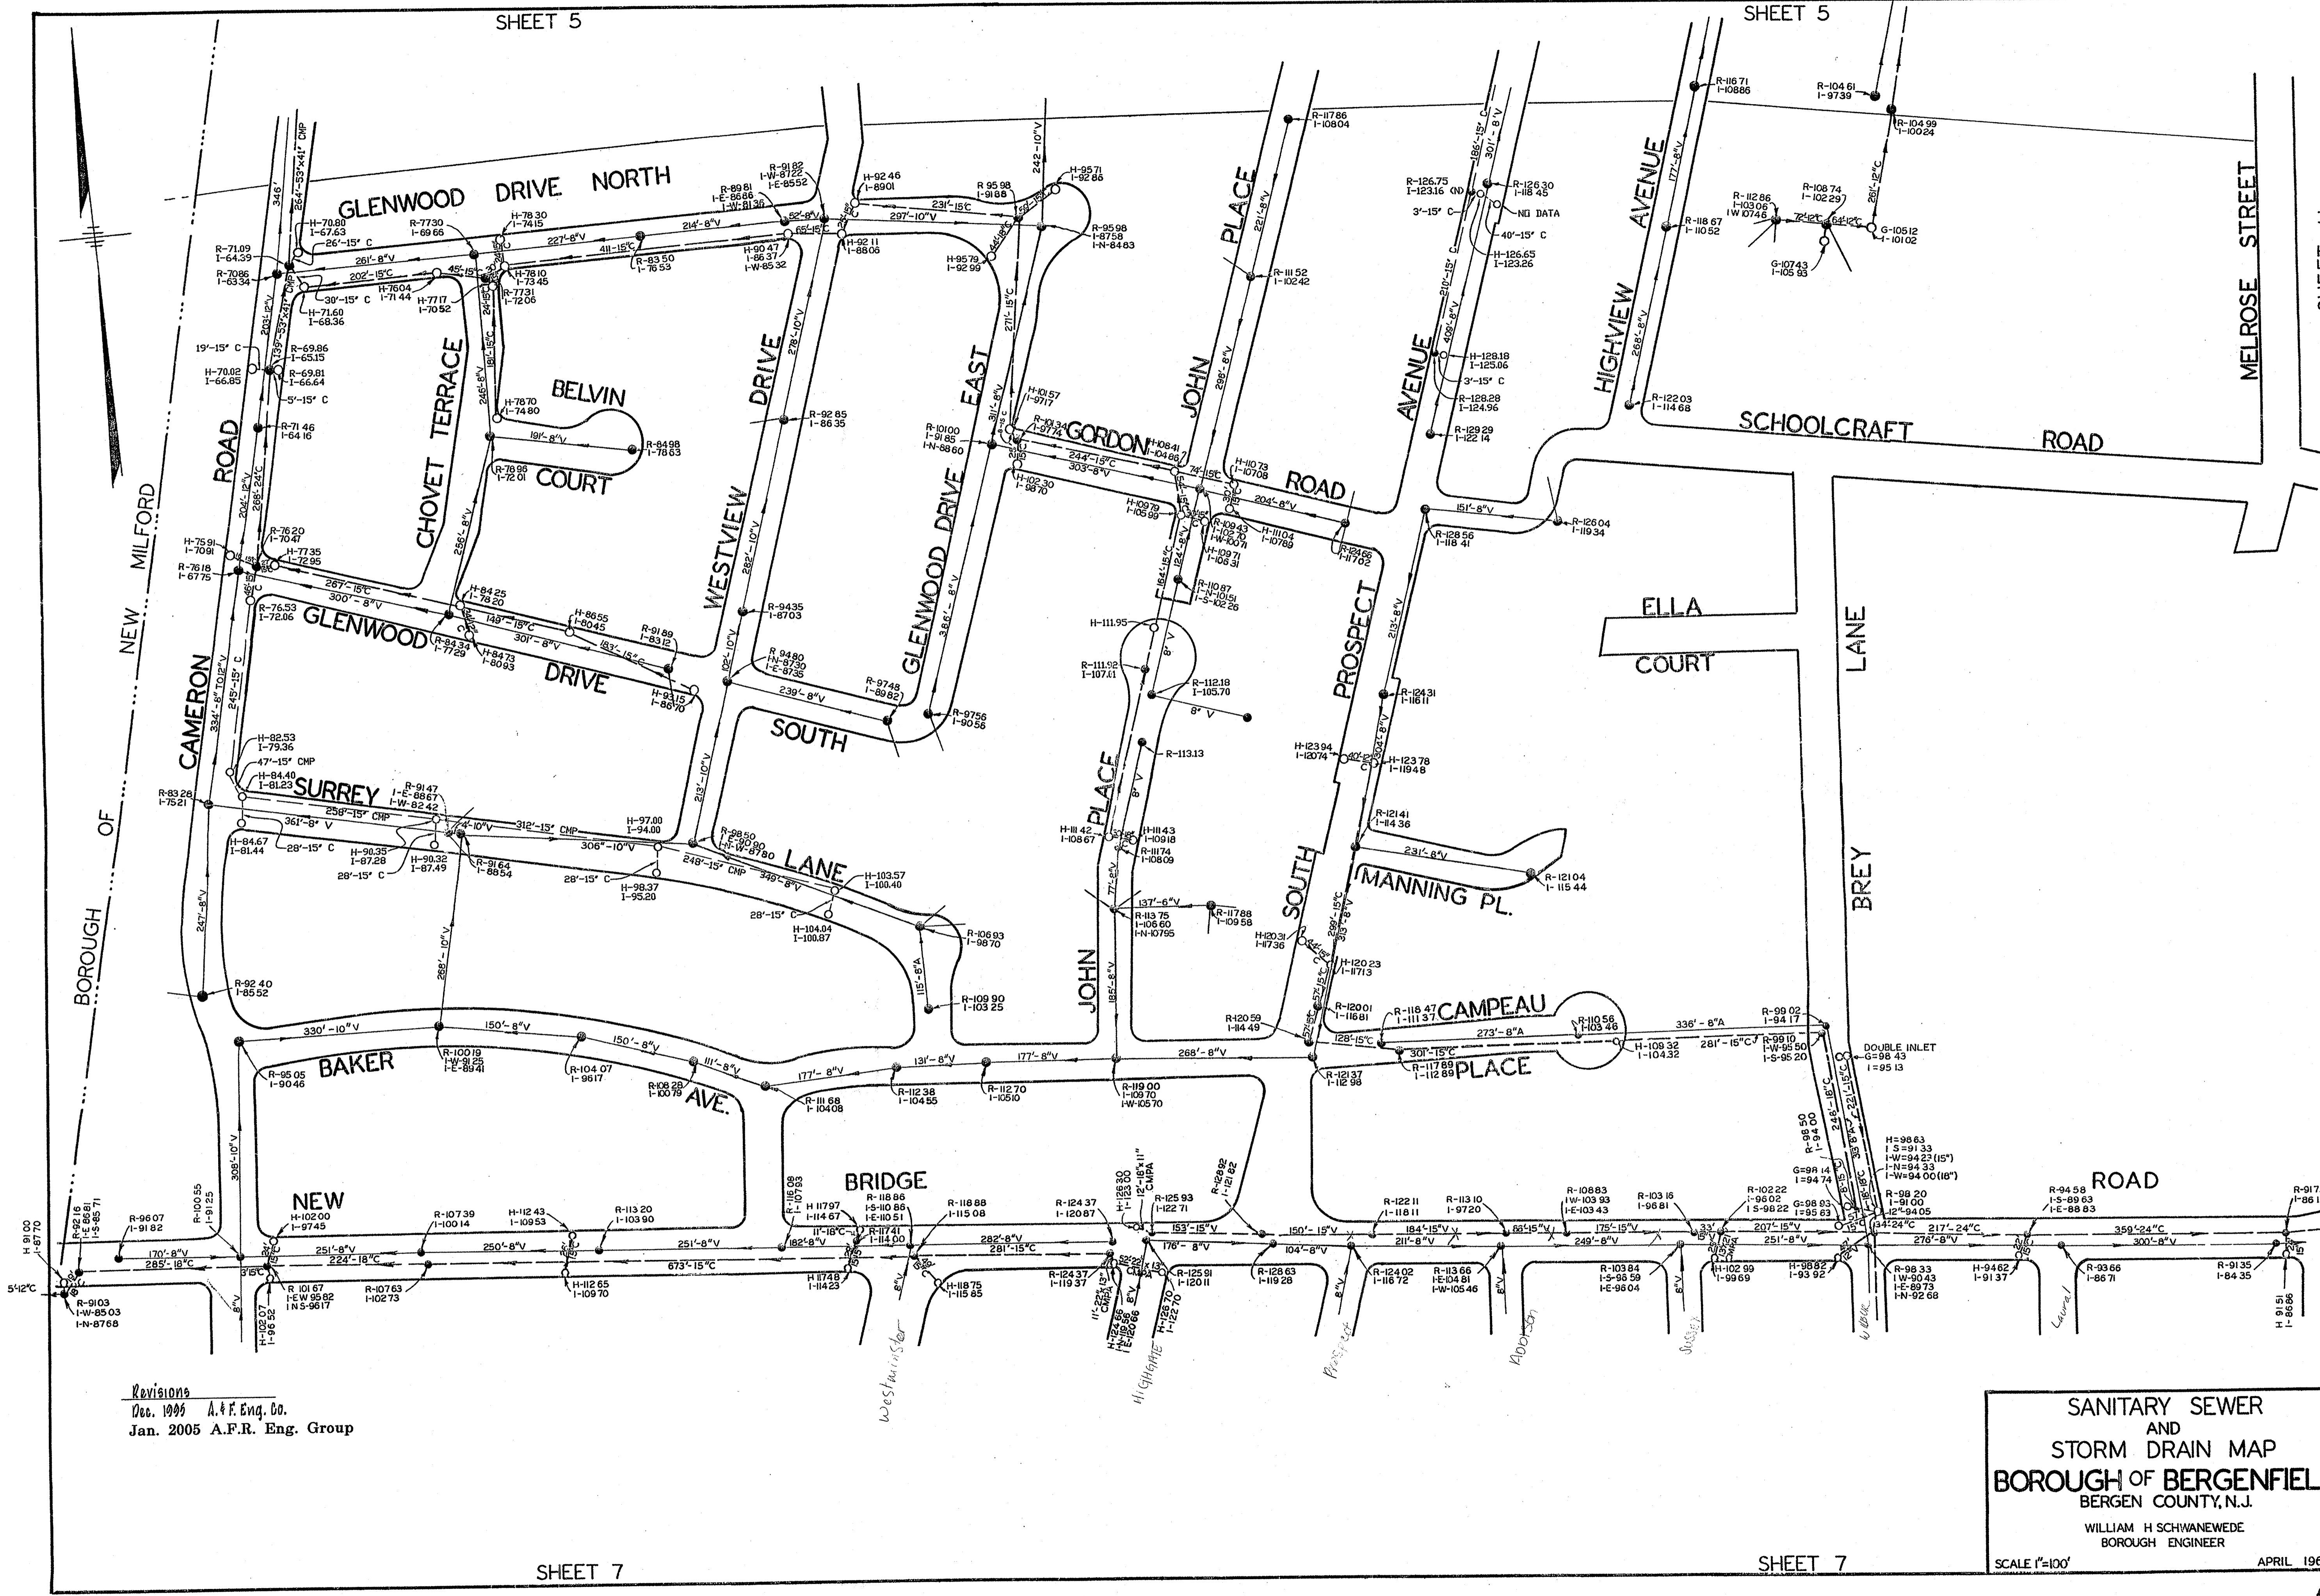


Revisions  
 Dec. 1995 A.F.F. Eng. Co.  
 Jan. 2005 A.F.R. Eng. Group

SANITARY SEWER  
 AND  
 STORM DRAIN MAP  
 BOROUGH OF BERGENFIELD  
 BERGEN COUNTY, N.J.  
 WILLIAM H SCHWANWEDE  
 BOROUGH ENGINEER


TOWNSHIP OF TEANECK

Revisions  
Dec. 1995 A.F. Eng. Co.  
Jan. 2005 A.F.R. Eng. Group

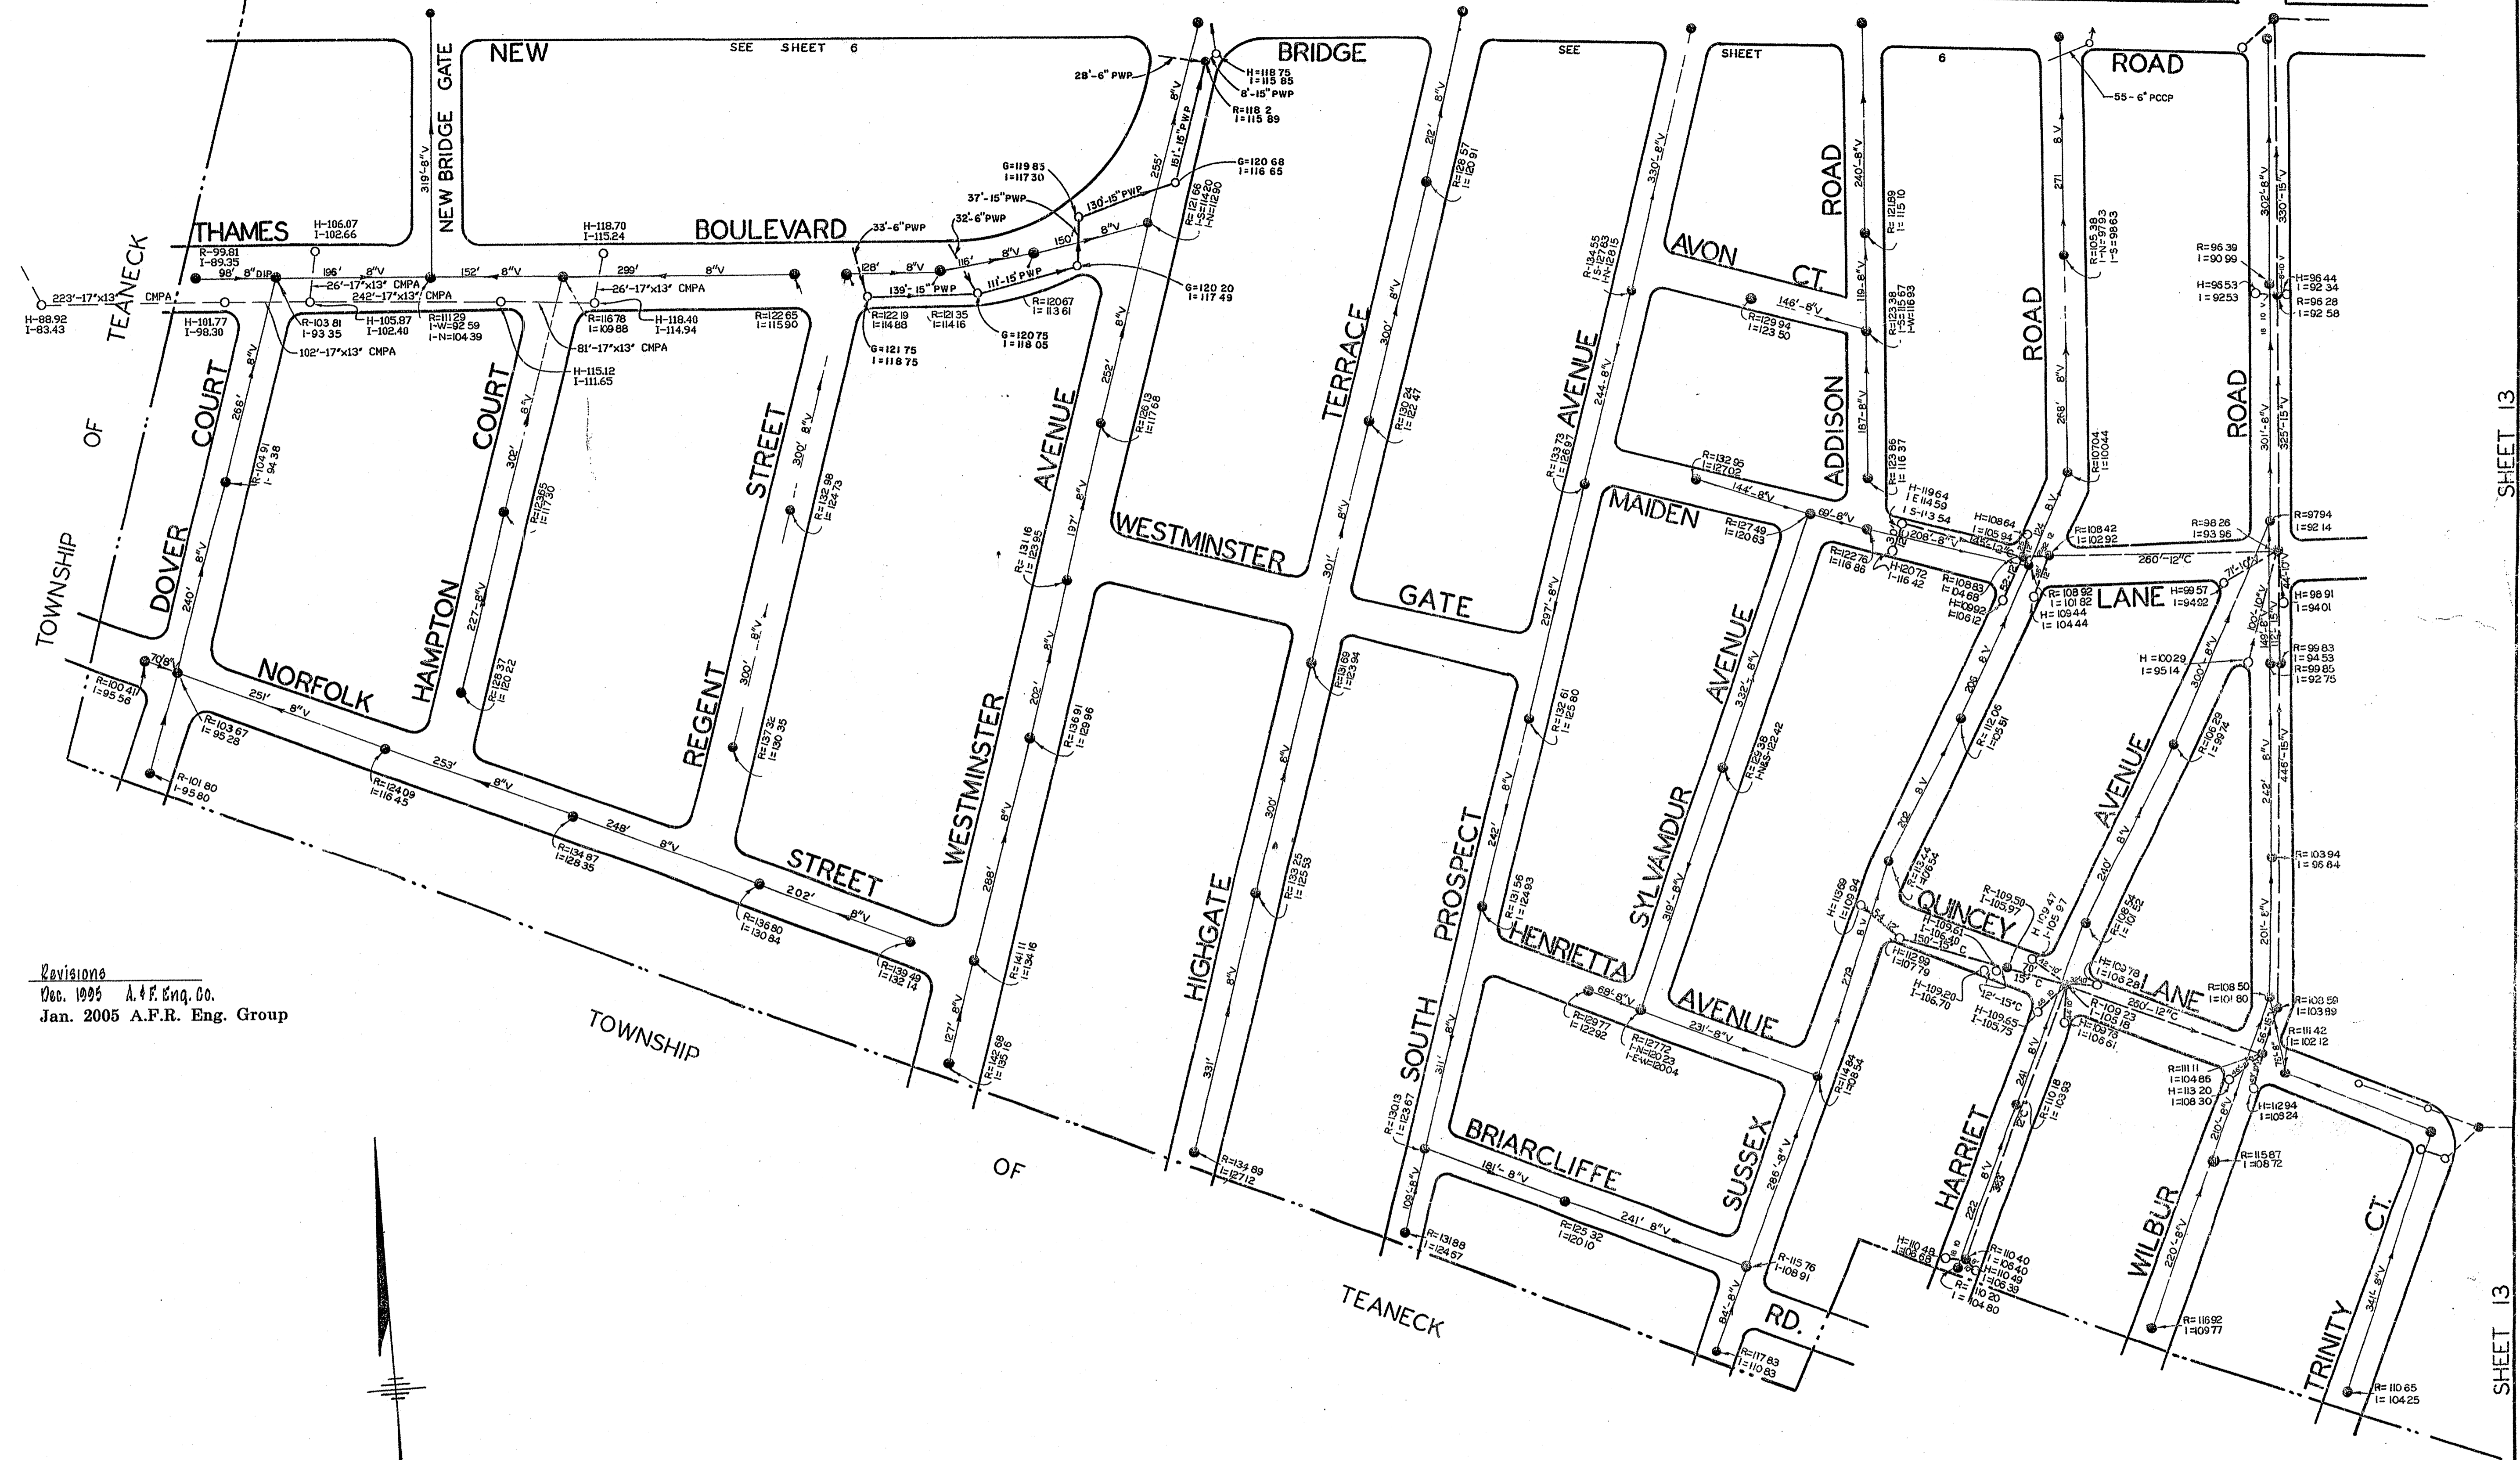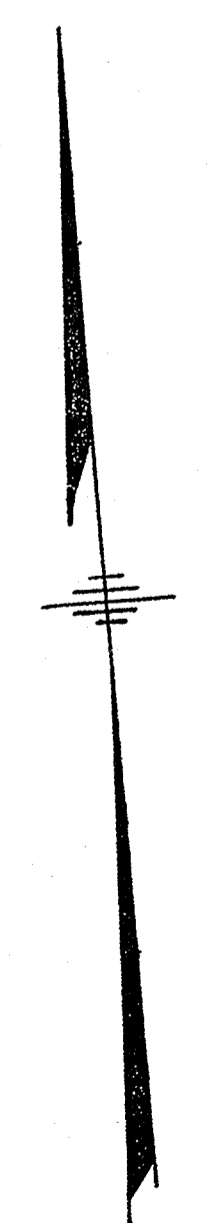

SANITARY SEWER AND STORM DRAIN MAP  
BOROUGH OF BERGENFIELD  
BERGEN COUNTY, N.J.  
WILLIAM H. SCHWANWEDE  
BOROUGH ENGINEER  
SCALE 1"=100' APRIL 1964

BOROUGH OF DUMONT

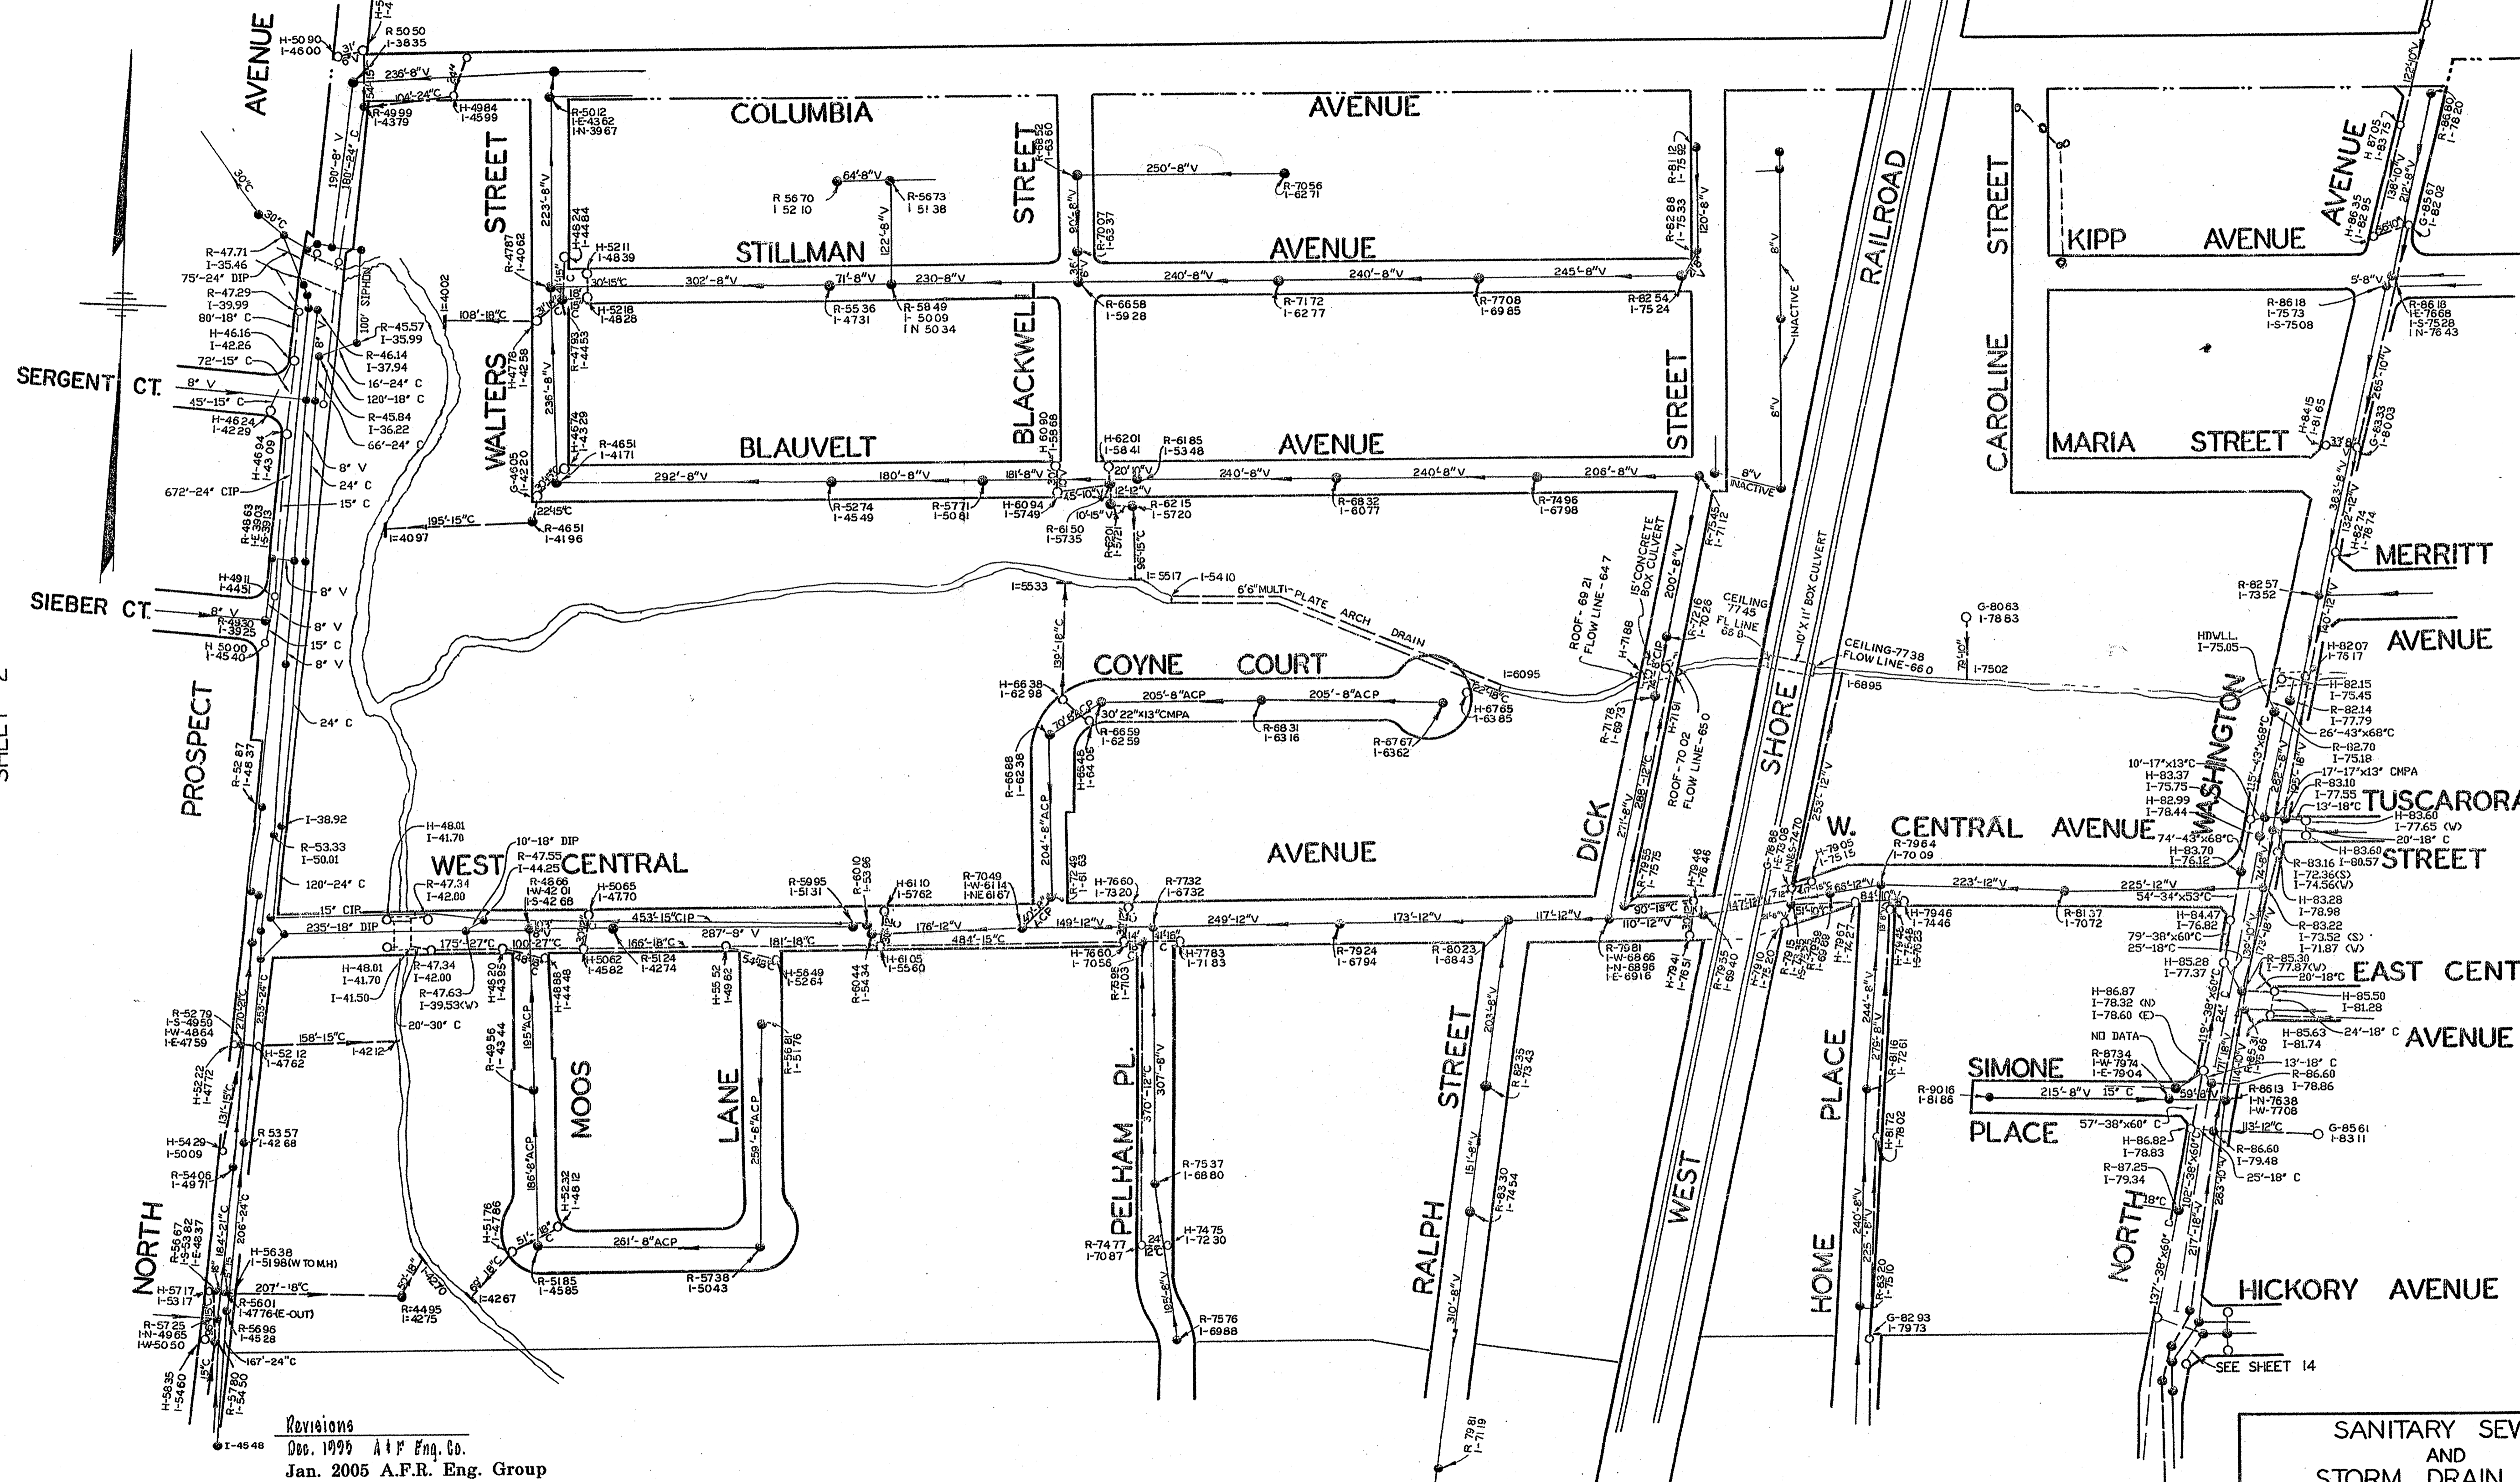

Revisions  
 Dec. 1999 A+P Eng. Co.  
 Jan. 2005 A.F.R. Eng. Group

SANITARY SEWER  
 AND  
 STORM DRAIN MAP  
 BOROUGH OF BERGENFIELD  
 BERGEN COUNTY, N.J.  
 WILLIAM H. SCHWANWEDE  
 BOROUGH ENGINEER

SHEET 9

SHEET 9 REV. 02-03-97 A.F.R.

SCALE 1"=100' APRIL 1964

SHEET 2

SHEET 3


SHEET 9

SHEET 9

REV. 02-03-97 A.F.R.

SCALE 1"=100'

APRIL 1964

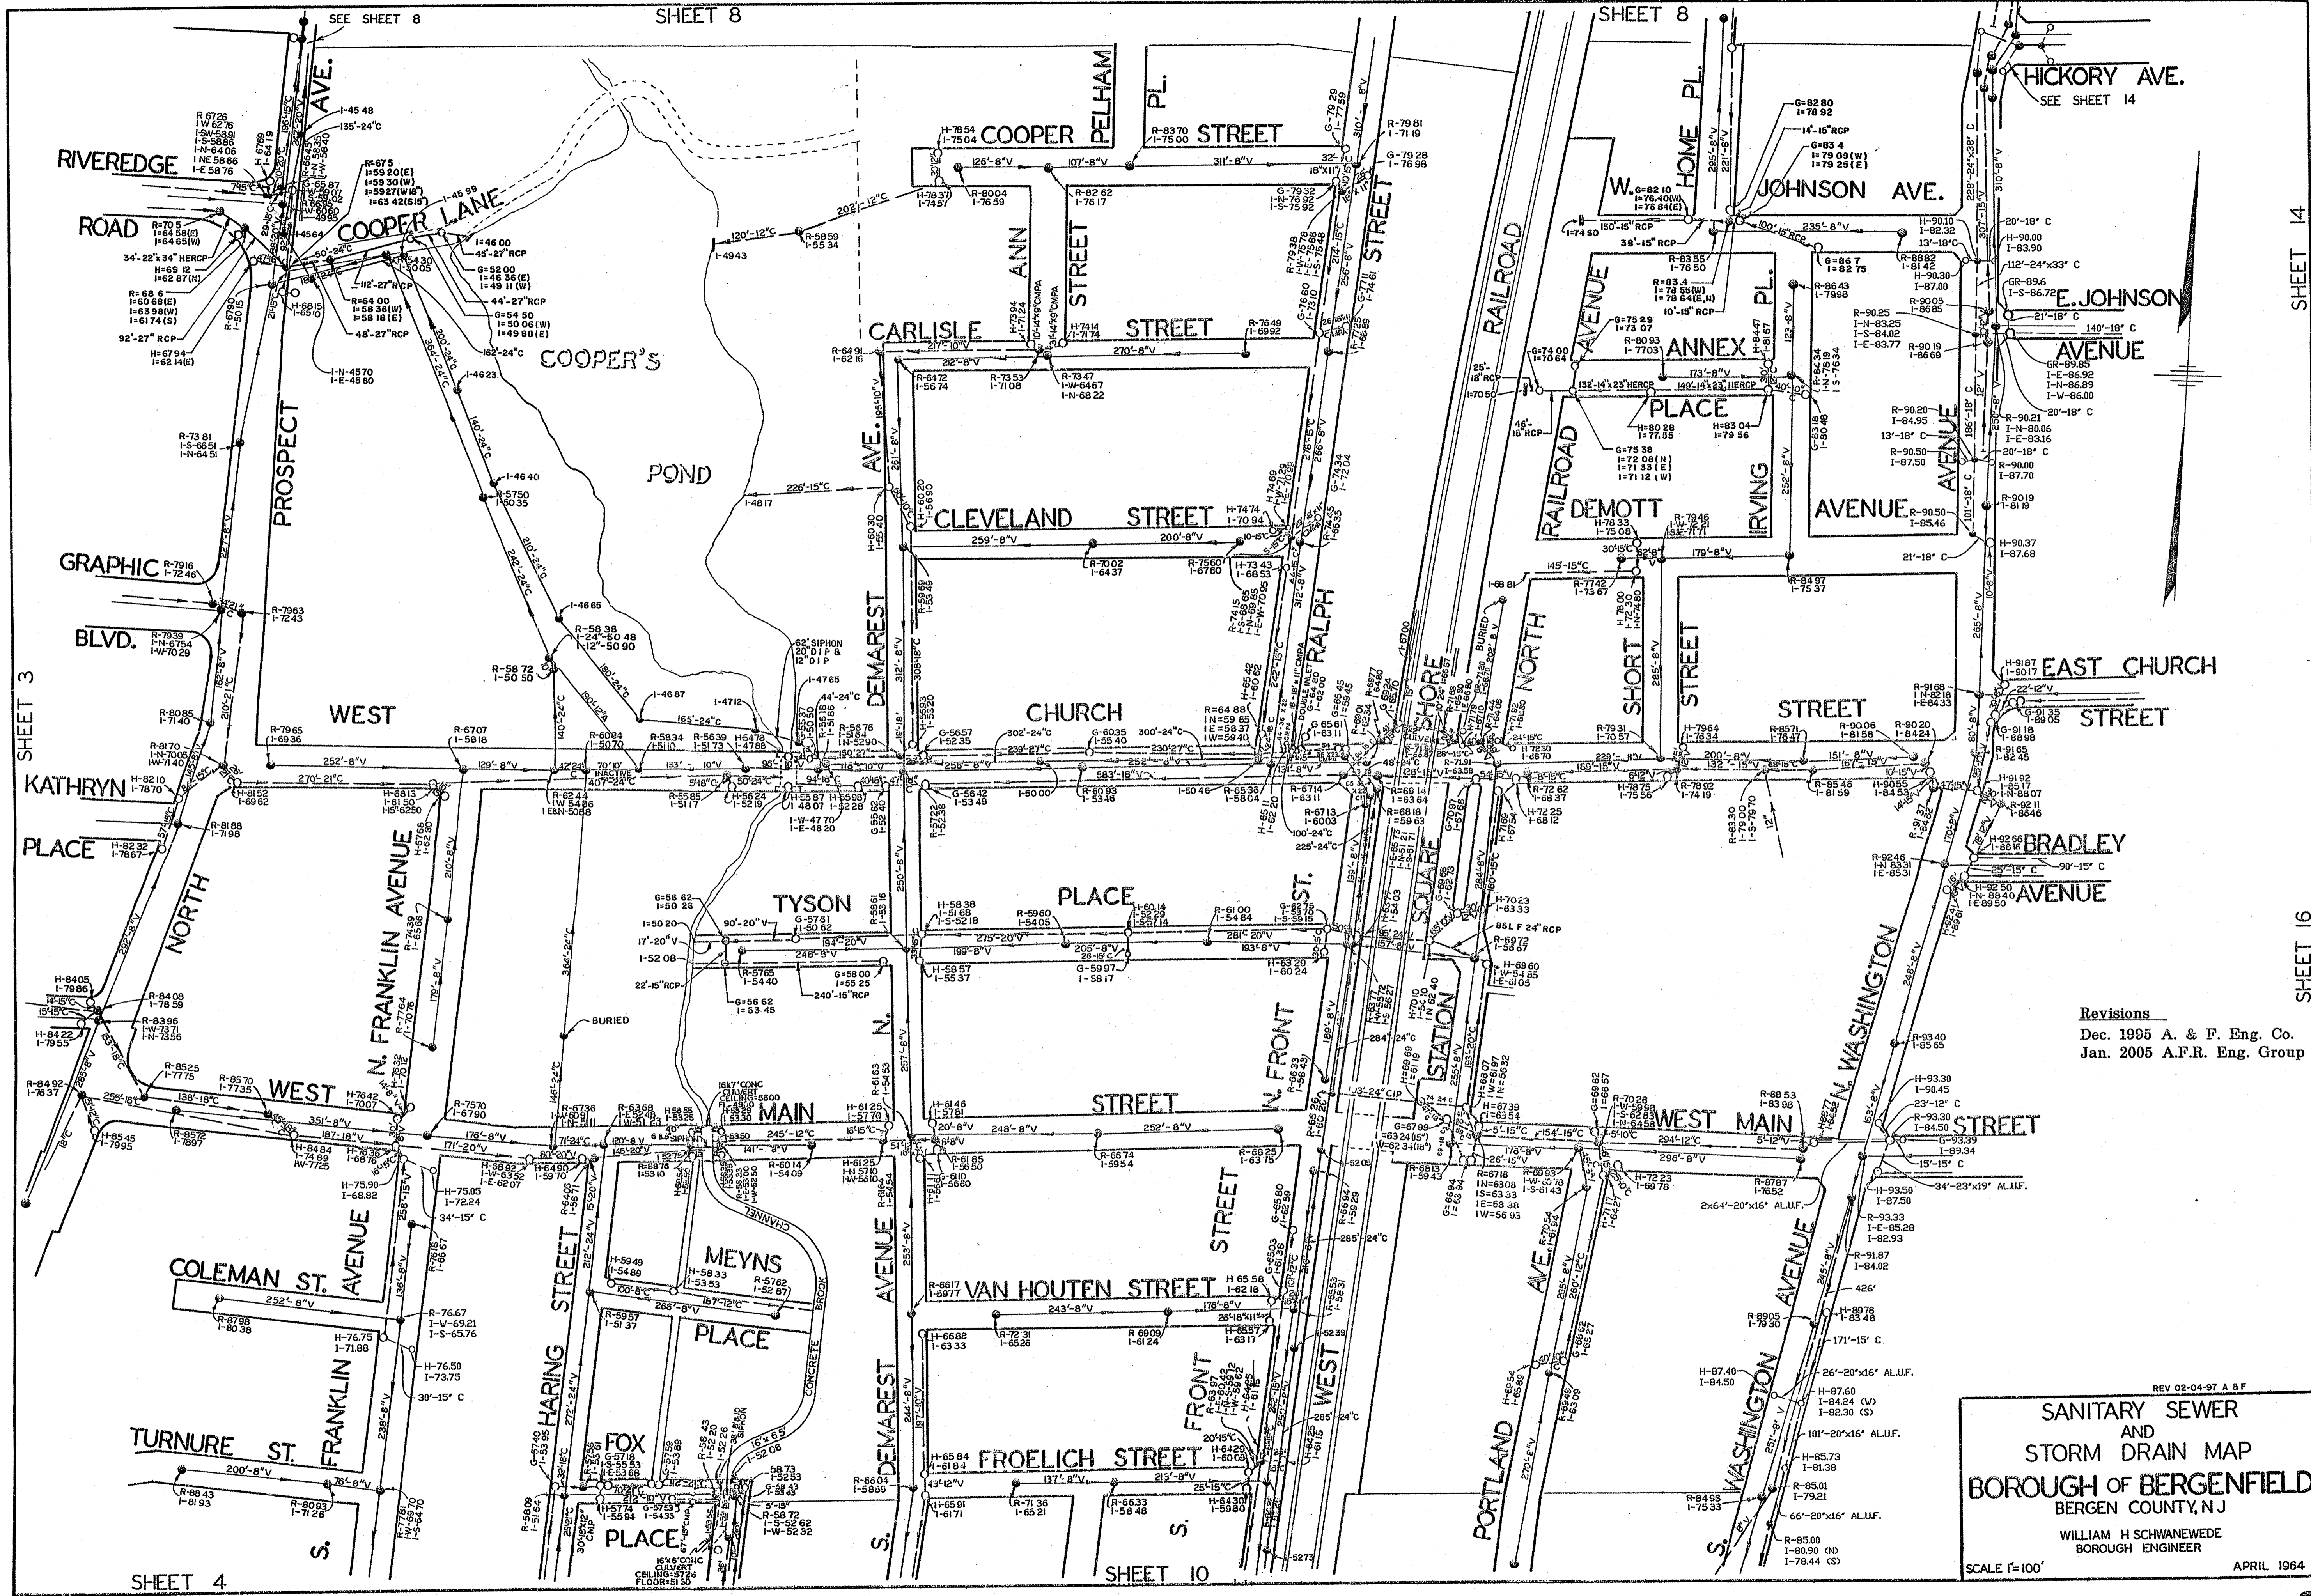


Revisions  
 Dec. 1995 A. & F. Eng. Co.  
 Jan. 2005 A.F.R. Eng. Group

REV 02-04-97 A & F  
**SANITARY SEWER  
 AND  
 STORM DRAIN MAP**  
**BOROUGH OF BERGENFIELD**  
 BERGEN COUNTY, N.J.  
 WILLIAM H SCHWANWEDE  
 BOROUGH ENGINEER

SCALE 1"=100' APRIL 1964




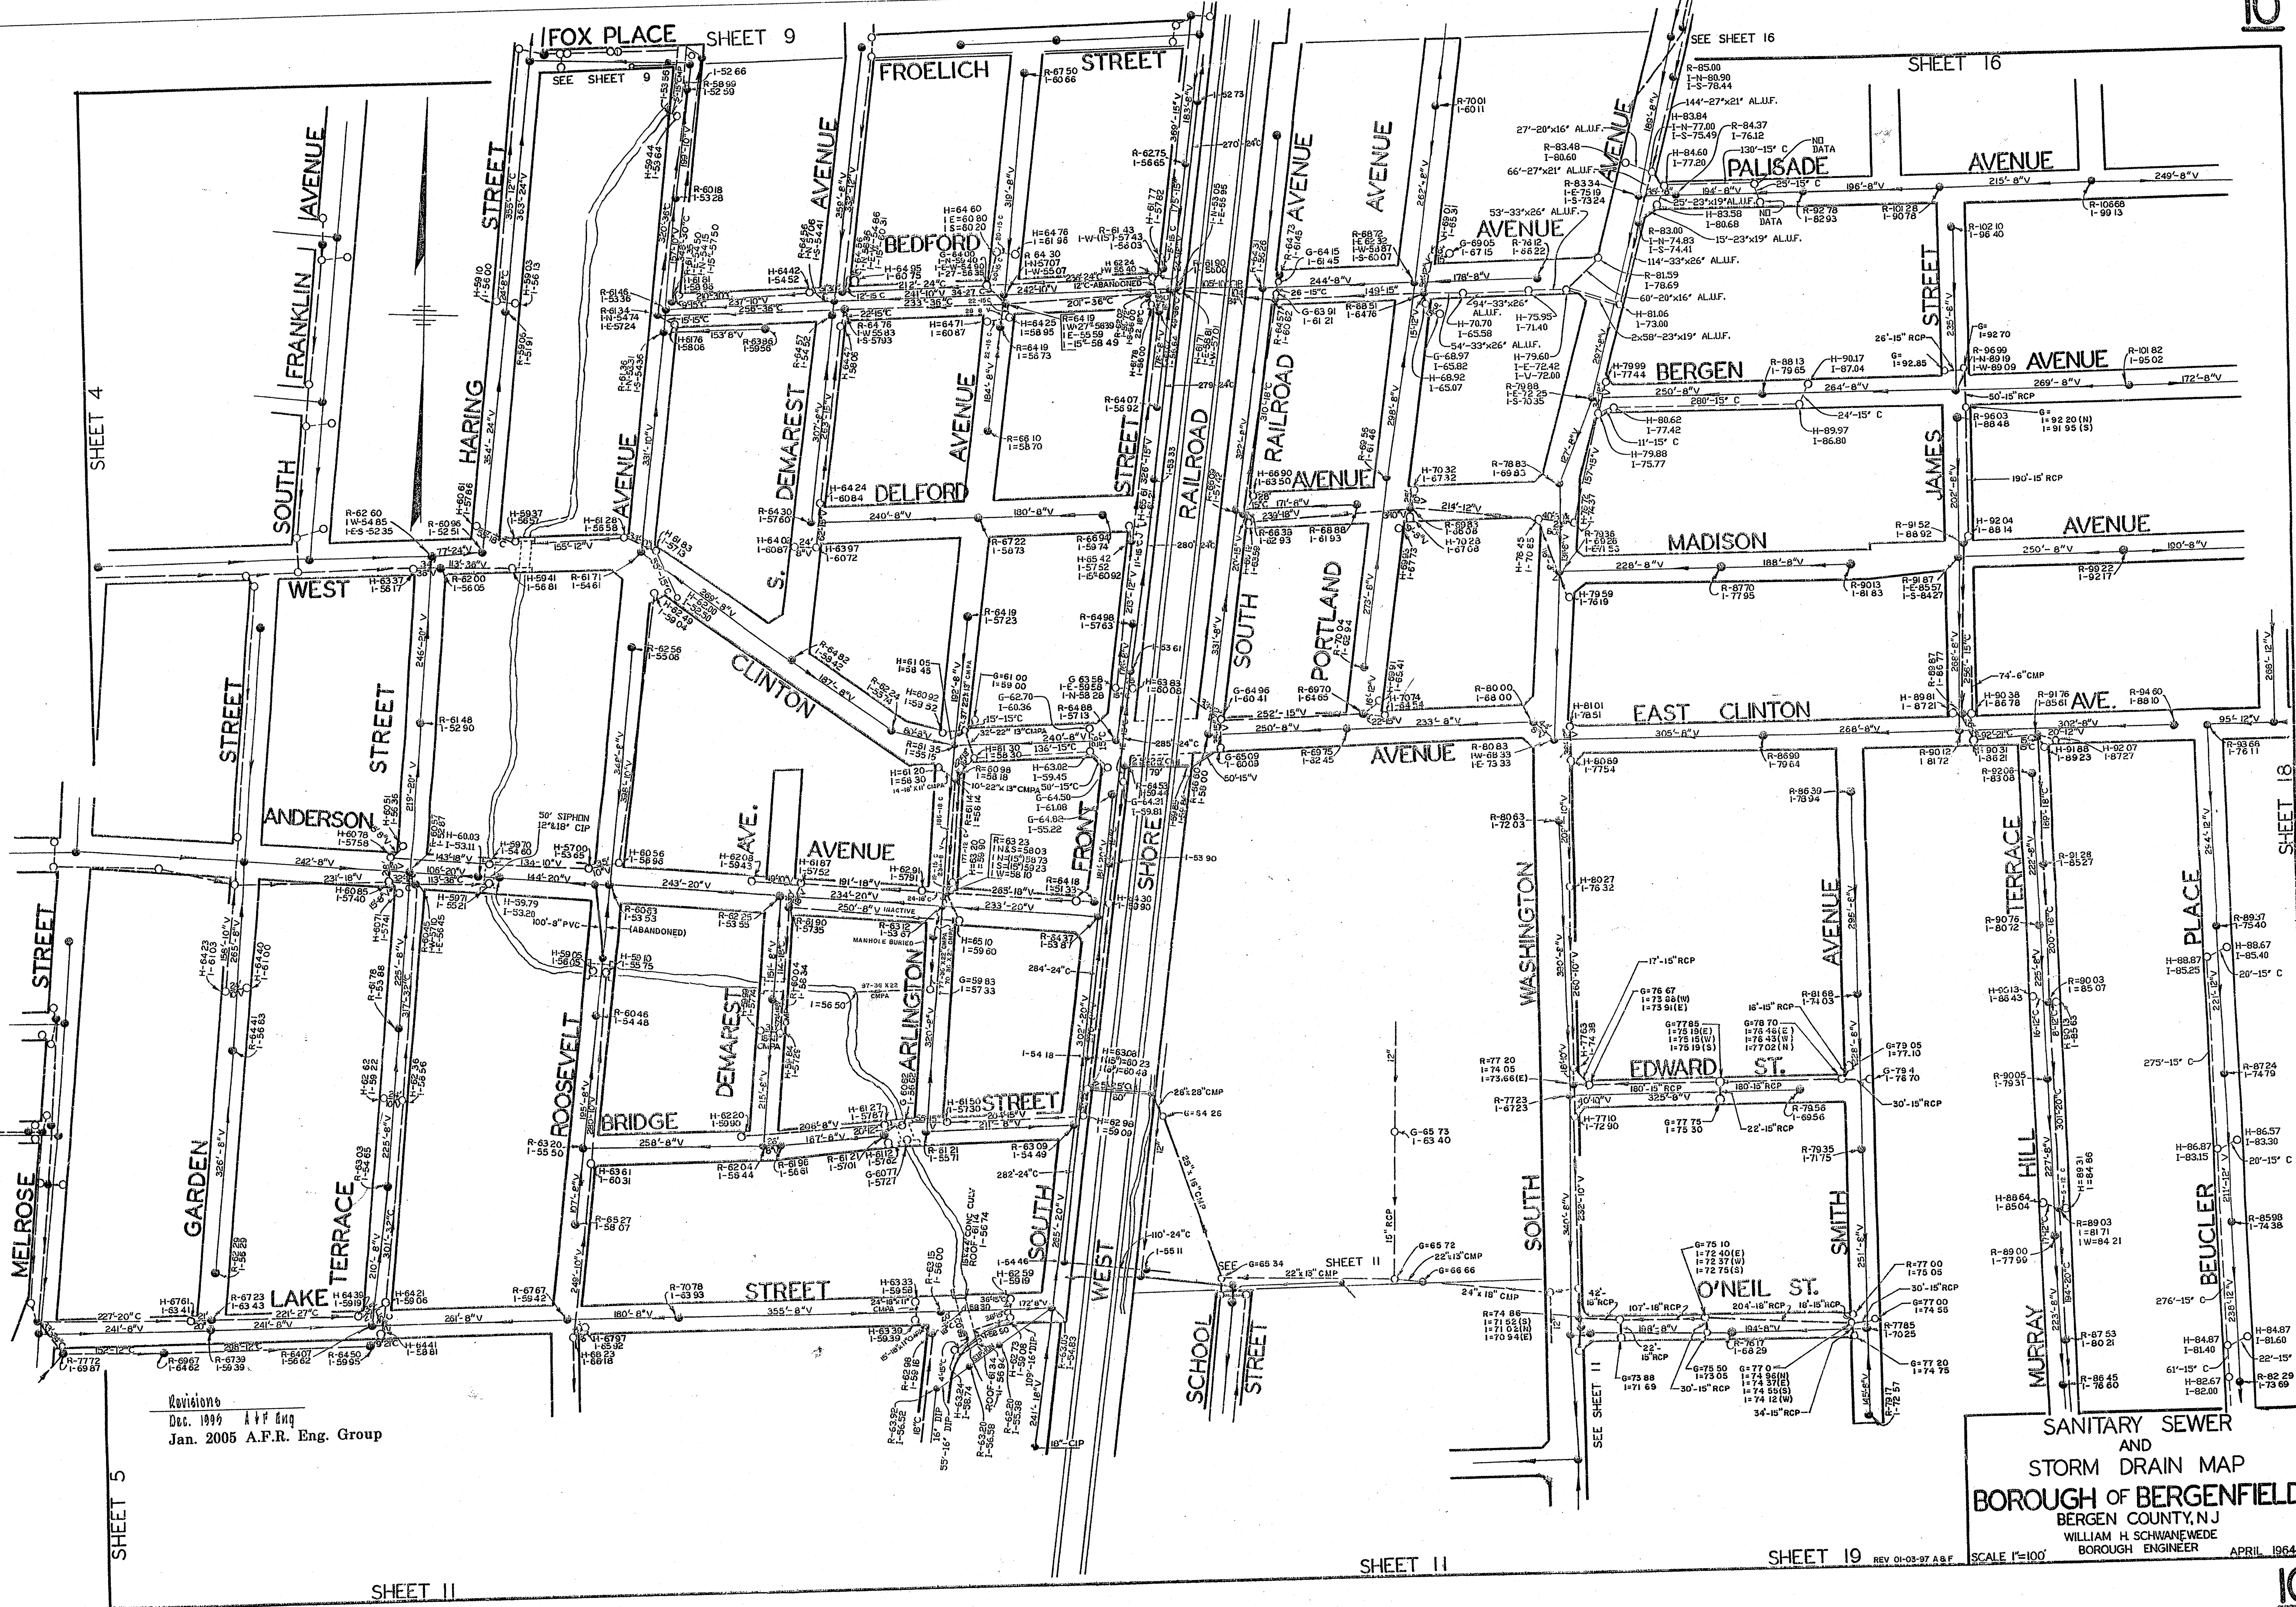

Revisions  
 Dec. 1996 A.P.R. Eng. Group  
 Jan. 2005 A.F.R. Eng. Group


SANITARY SEWER  
 AND  
 STORM DRAIN MAP  
 BOROUGH OF BERGENFIELD  
 BERGEN COUNTY, N.J.  
 WILLIAM H. SCHWANENDE  
 BOROUGH ENGINEER  
 APRIL 1964

Revisions  
 Dec 1999 A. & F. Eng.  
 Feb. 1997 A. & F. Eng.  
 Jan. 2005 A.F.R. Eng. Group

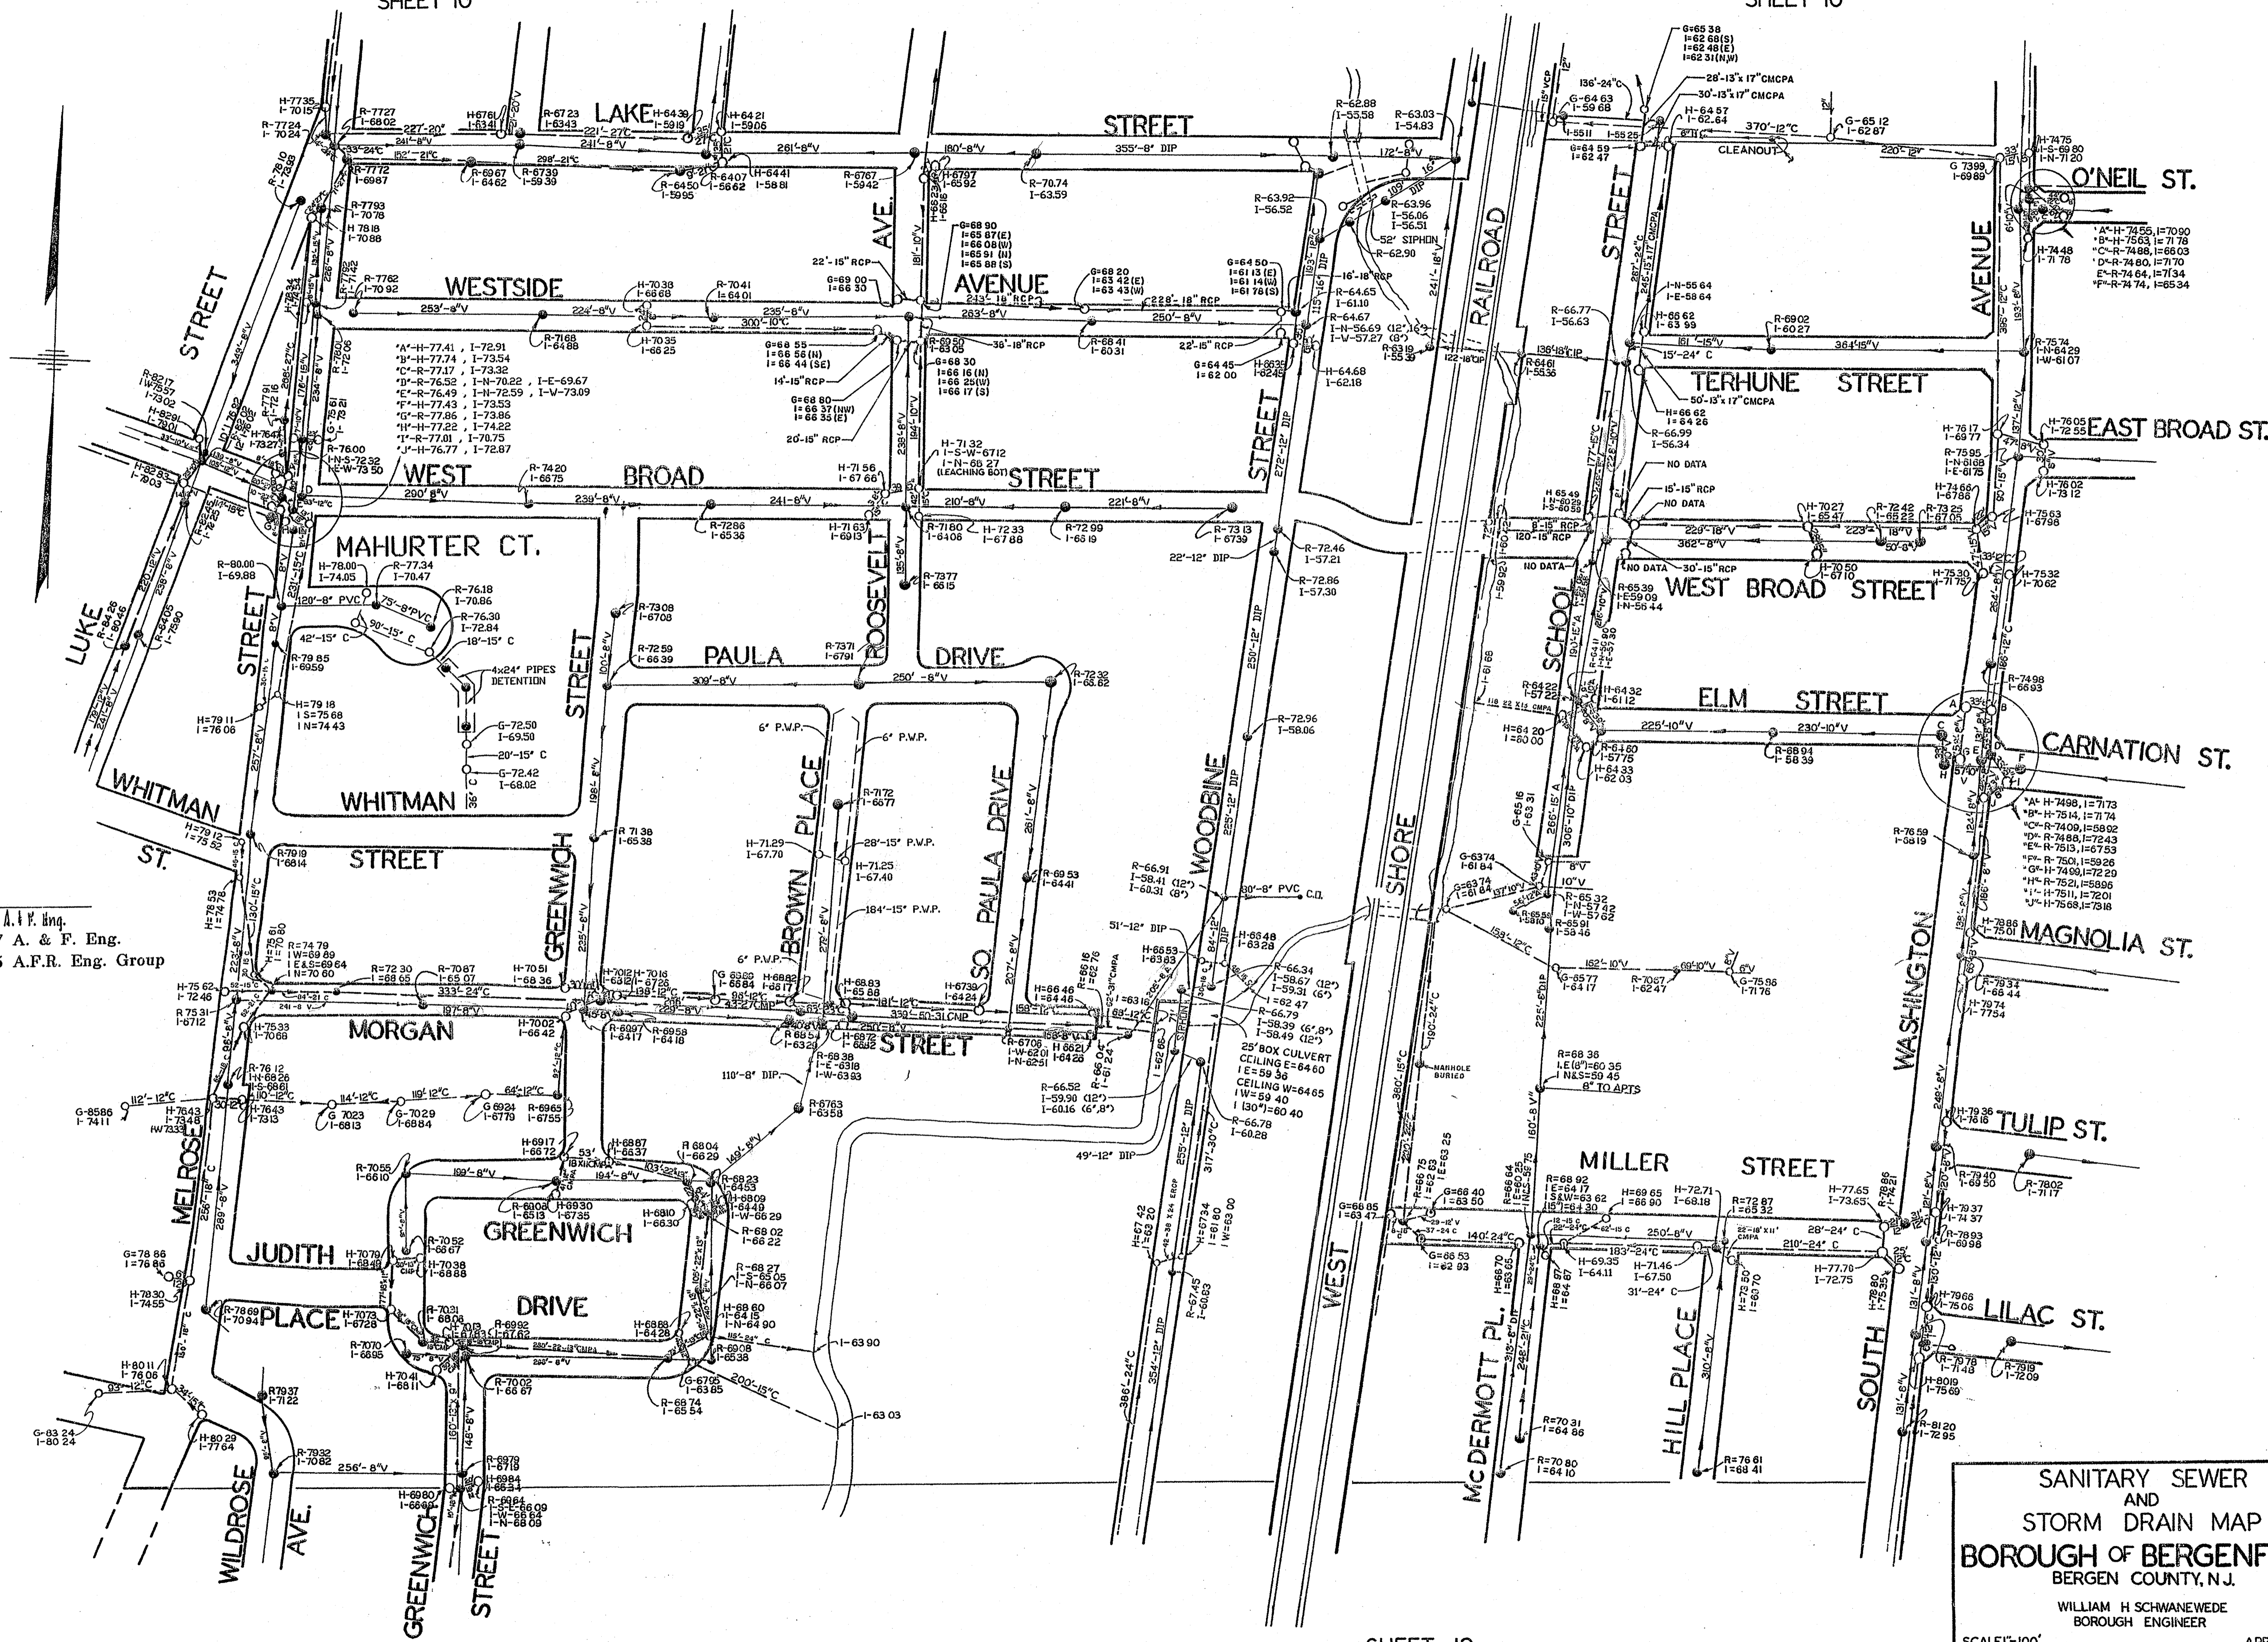

SANITARY SEWER  
 AND  
 STORM DRAIN MAP  
 BOROUGH OF BERGENFIELD  
 BERGEN COUNTY, N.J.  
 WILLIAM H SCHWANWEDE  
 BOROUGH ENGINEER  
 SCALE 1"=100'  
 APRIL 1964

Revisions  
 Dec 1999 A.T.F. Eng.  
 Jan. 2005 A.F.R. Eng. Group

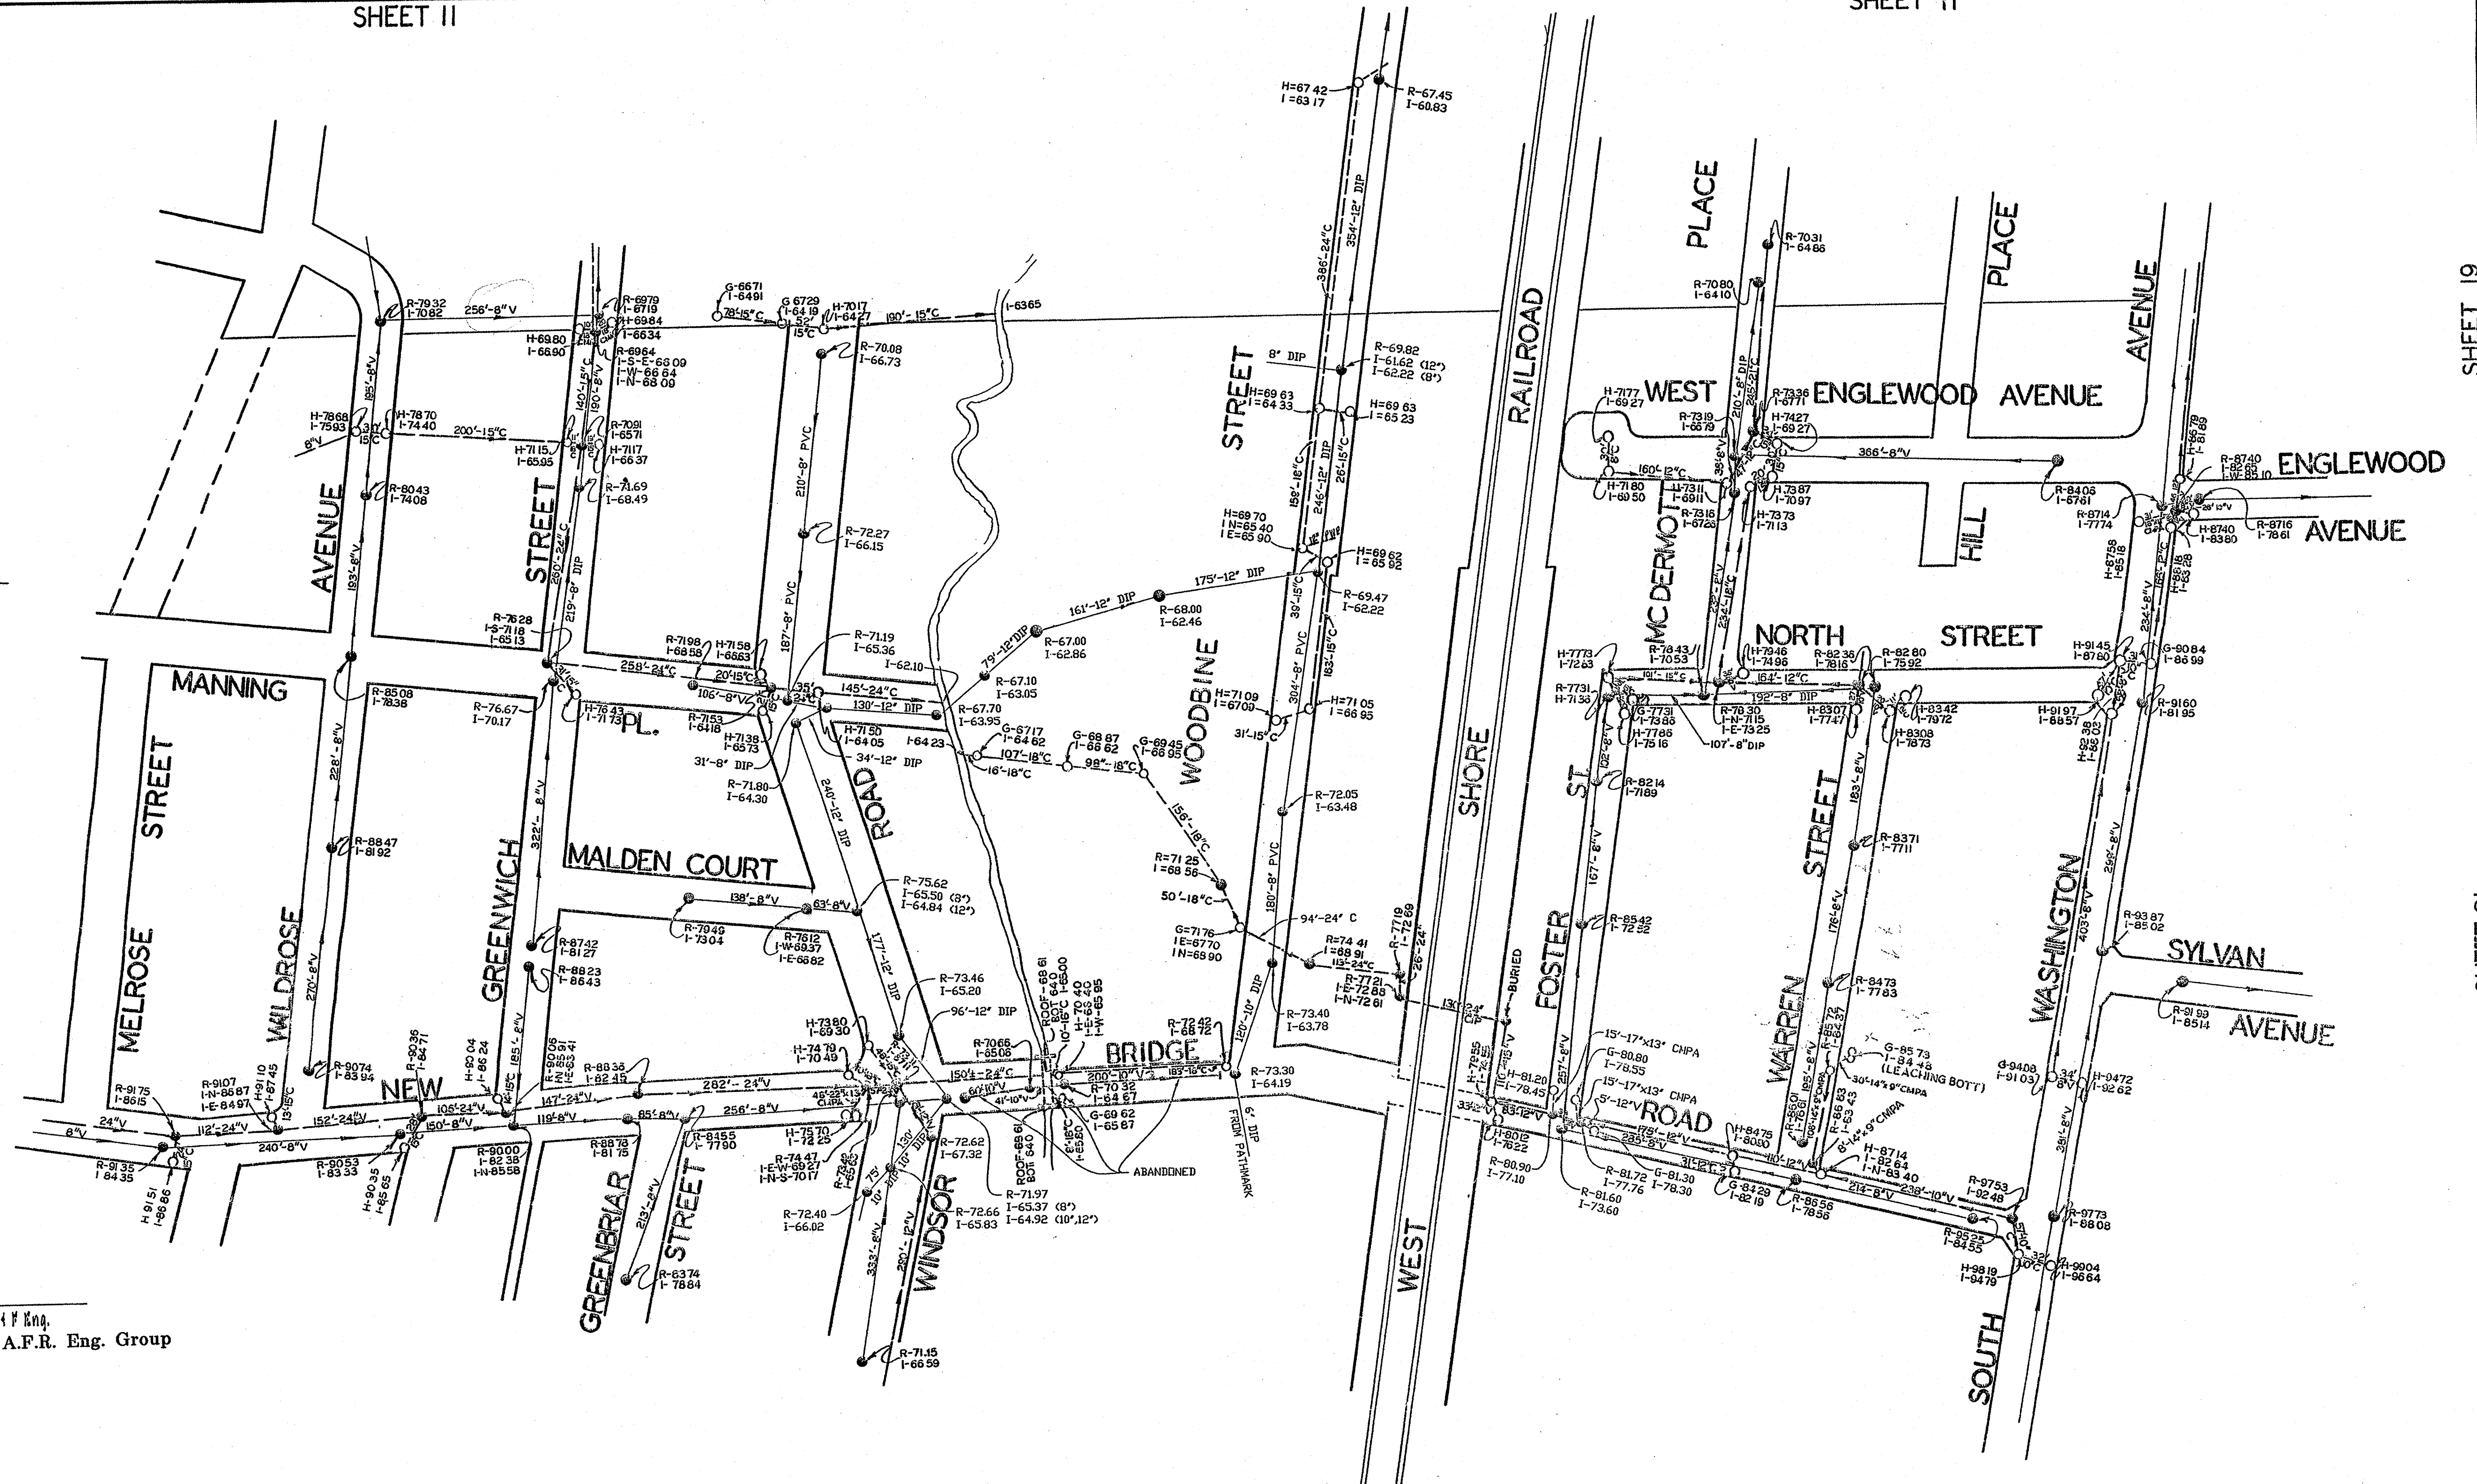


SANITARY SEWER  
 AND  
 STORM DRAIN MAP  
 BOROUGH OF BERGENFIELD  
 BERGEN COUNTY, N.J.  
 WILLIAM H. SCHWANWEDE  
 BOROUGH ENGINEER  
 SCALE 1"=100'  
 APRIL 1994



Revisions  
 Dec. 1995 A. & P. Eng. Co.  
 Jan. 2005 A.P.R. Eng. Group

SANITARY SEWER  
 AND  
 STORM DRAIN MAP  
**BOROUGH OF BERGENFIELD**  
 BERGEN COUNTY, N.J.  
 WILLIAM H. SCHWANWEDE  
 BOROUGH ENGINEER  
 SCALE 1"=100' APRIL 1964

BOROUGH OF DUMONT

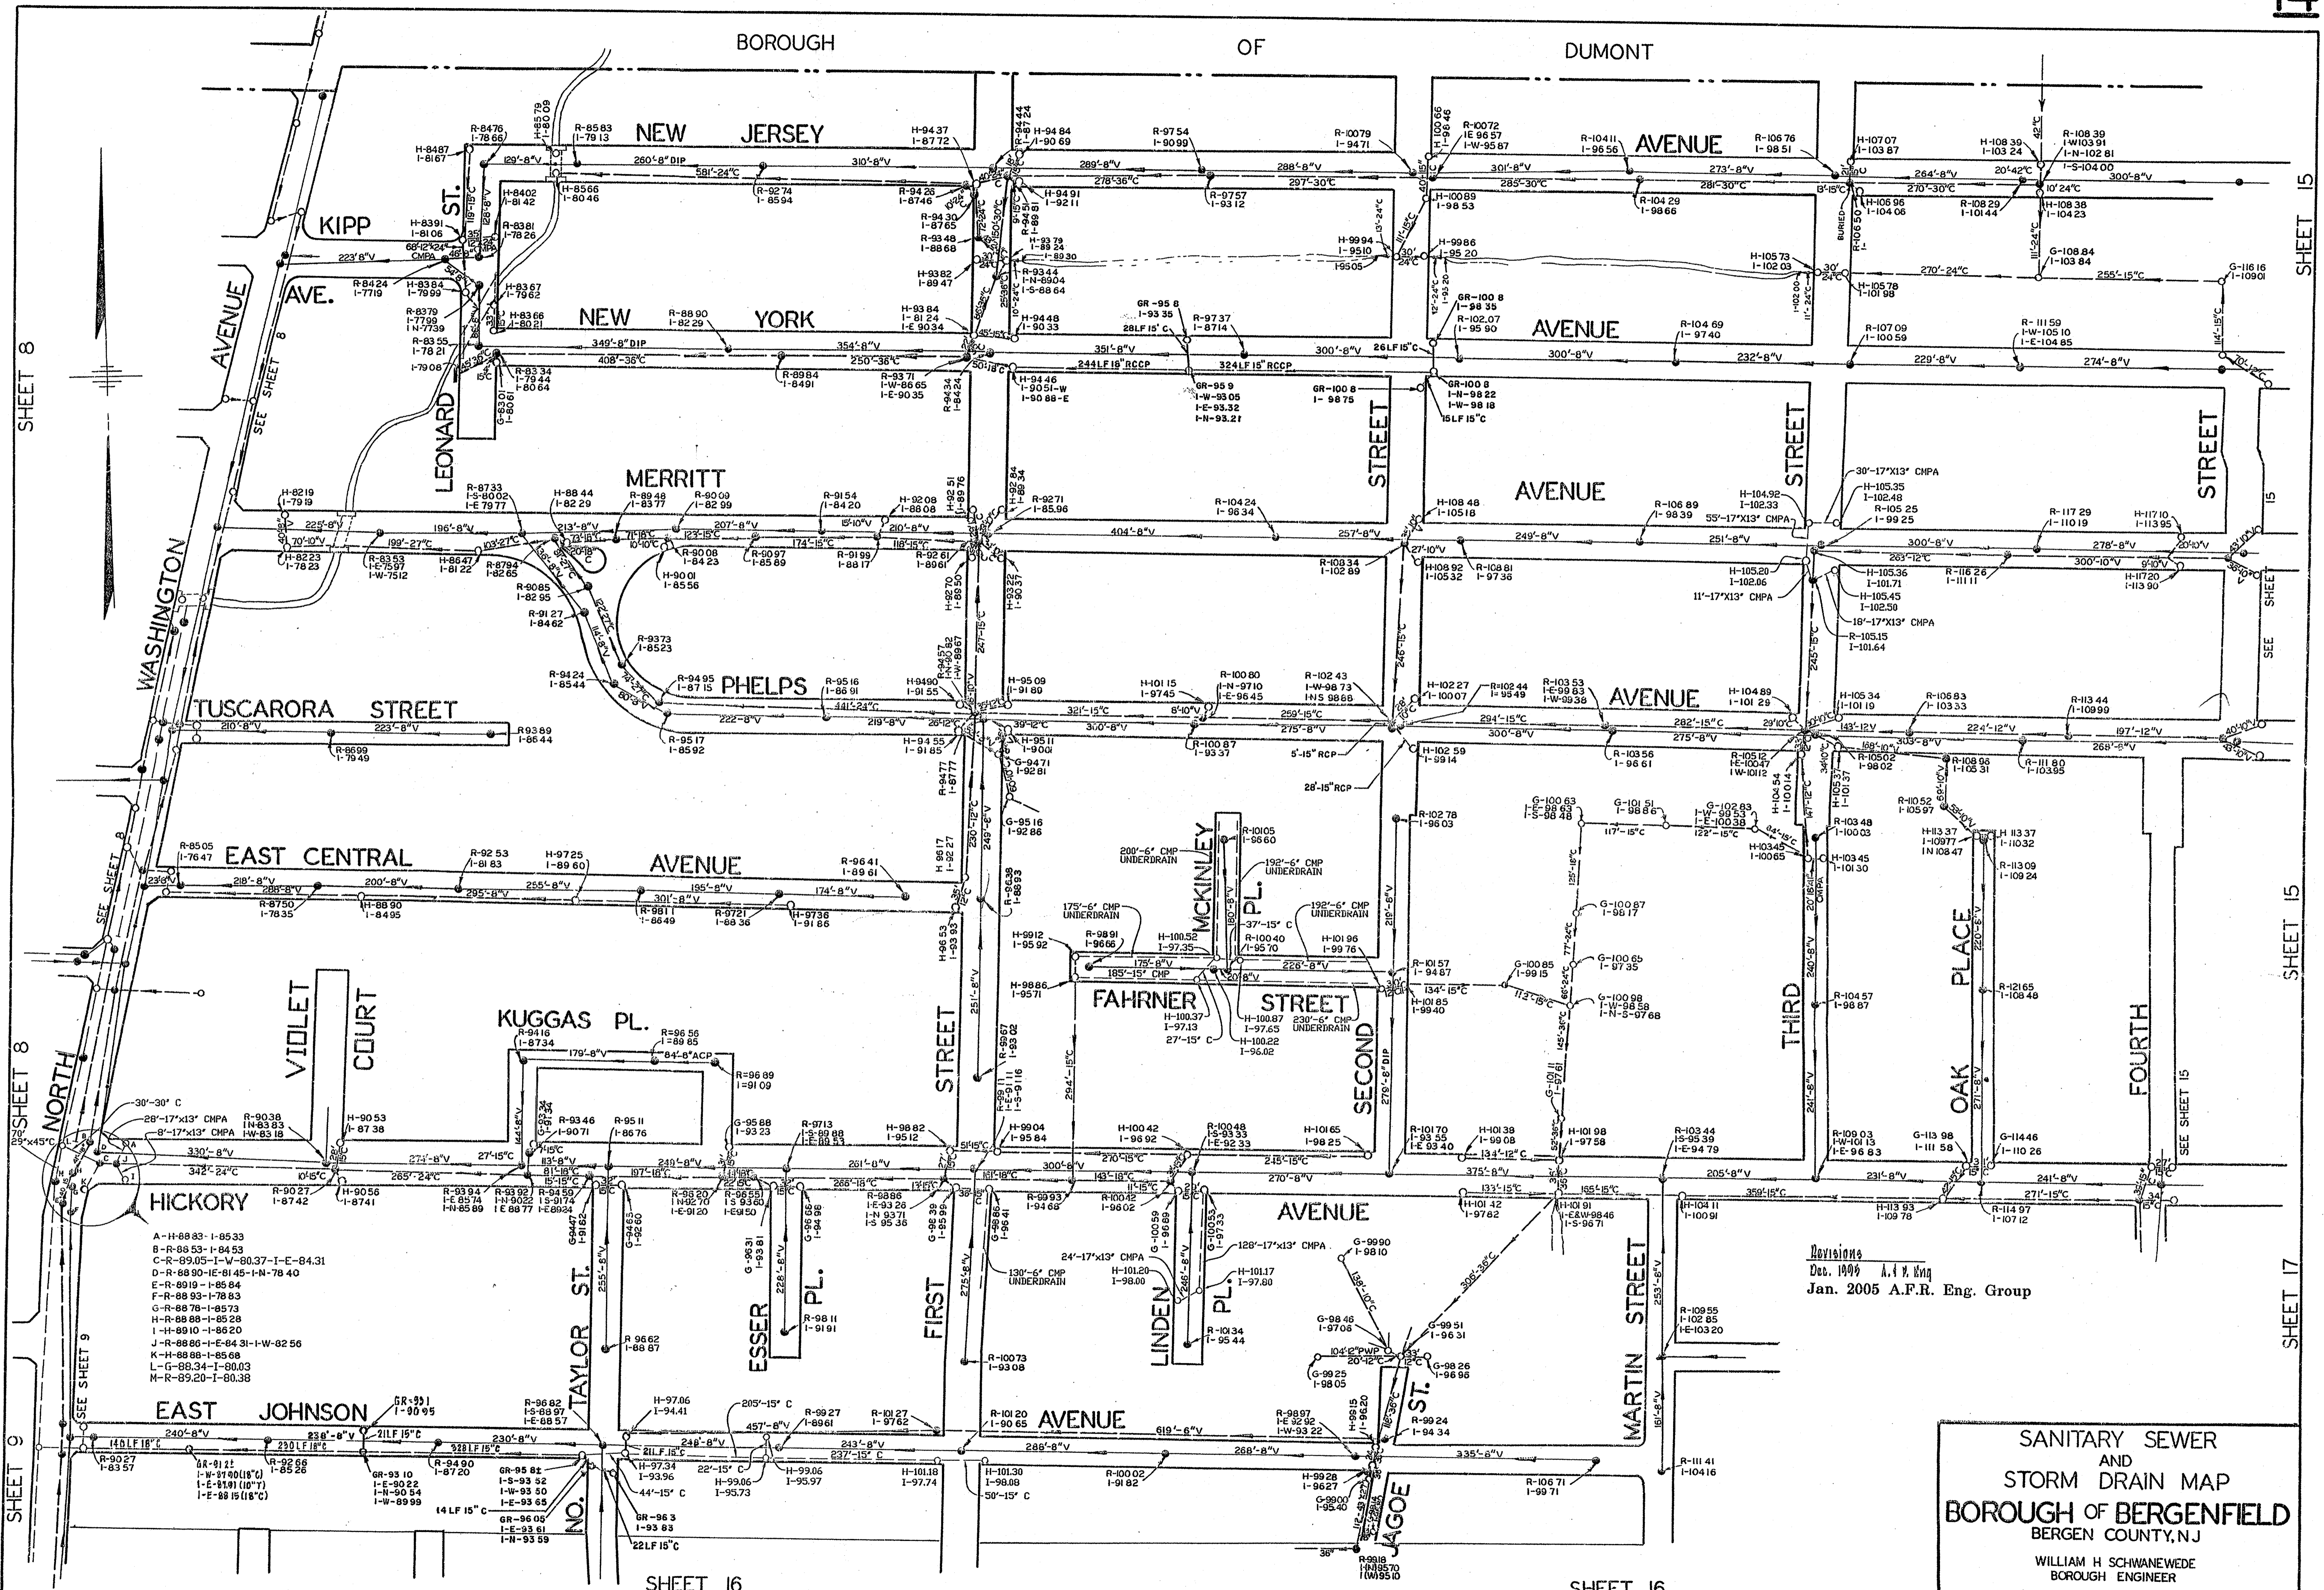

- A-H-8833-I-8533
- B-R-8853-I-8453
- C-R-8905-I-W-8037-I-E-8431
- D-R-8890-I-E-8145-I-N-7840
- E-R-8919-I-8584
- F-R-8893-I-7883
- G-R-8878-I-8573
- H-R-8888-I-8528
- I-H-8910-I-8620
- J-R-8880-I-E-8431-I-W-8256
- K-H-8806-I-8568
- L-G-8834-I-8003
- M-R-8920-I-8038

Revisions  
 Dec. 1999 A. J. King  
 Jan. 2005 A.F.R. Eng. Group

**SANITARY SEWER  
 AND  
 STORM DRAIN MAP**  
**BOROUGH OF BERGENFIELD**  
 BERGEN COUNTY, N.J.  
 WILLIAM H. SCHWANWEDE  
 BOROUGH ENGINEER  
 SCALE 1"=100' APRIL 1964

SHEET 15


SHEET 15

SHEET 17

SHEET 16

SHEET 16

Revisions  
Dec. 1996 A. F. Eng.  
Jan. 2005 A.F.R. Eng. Group

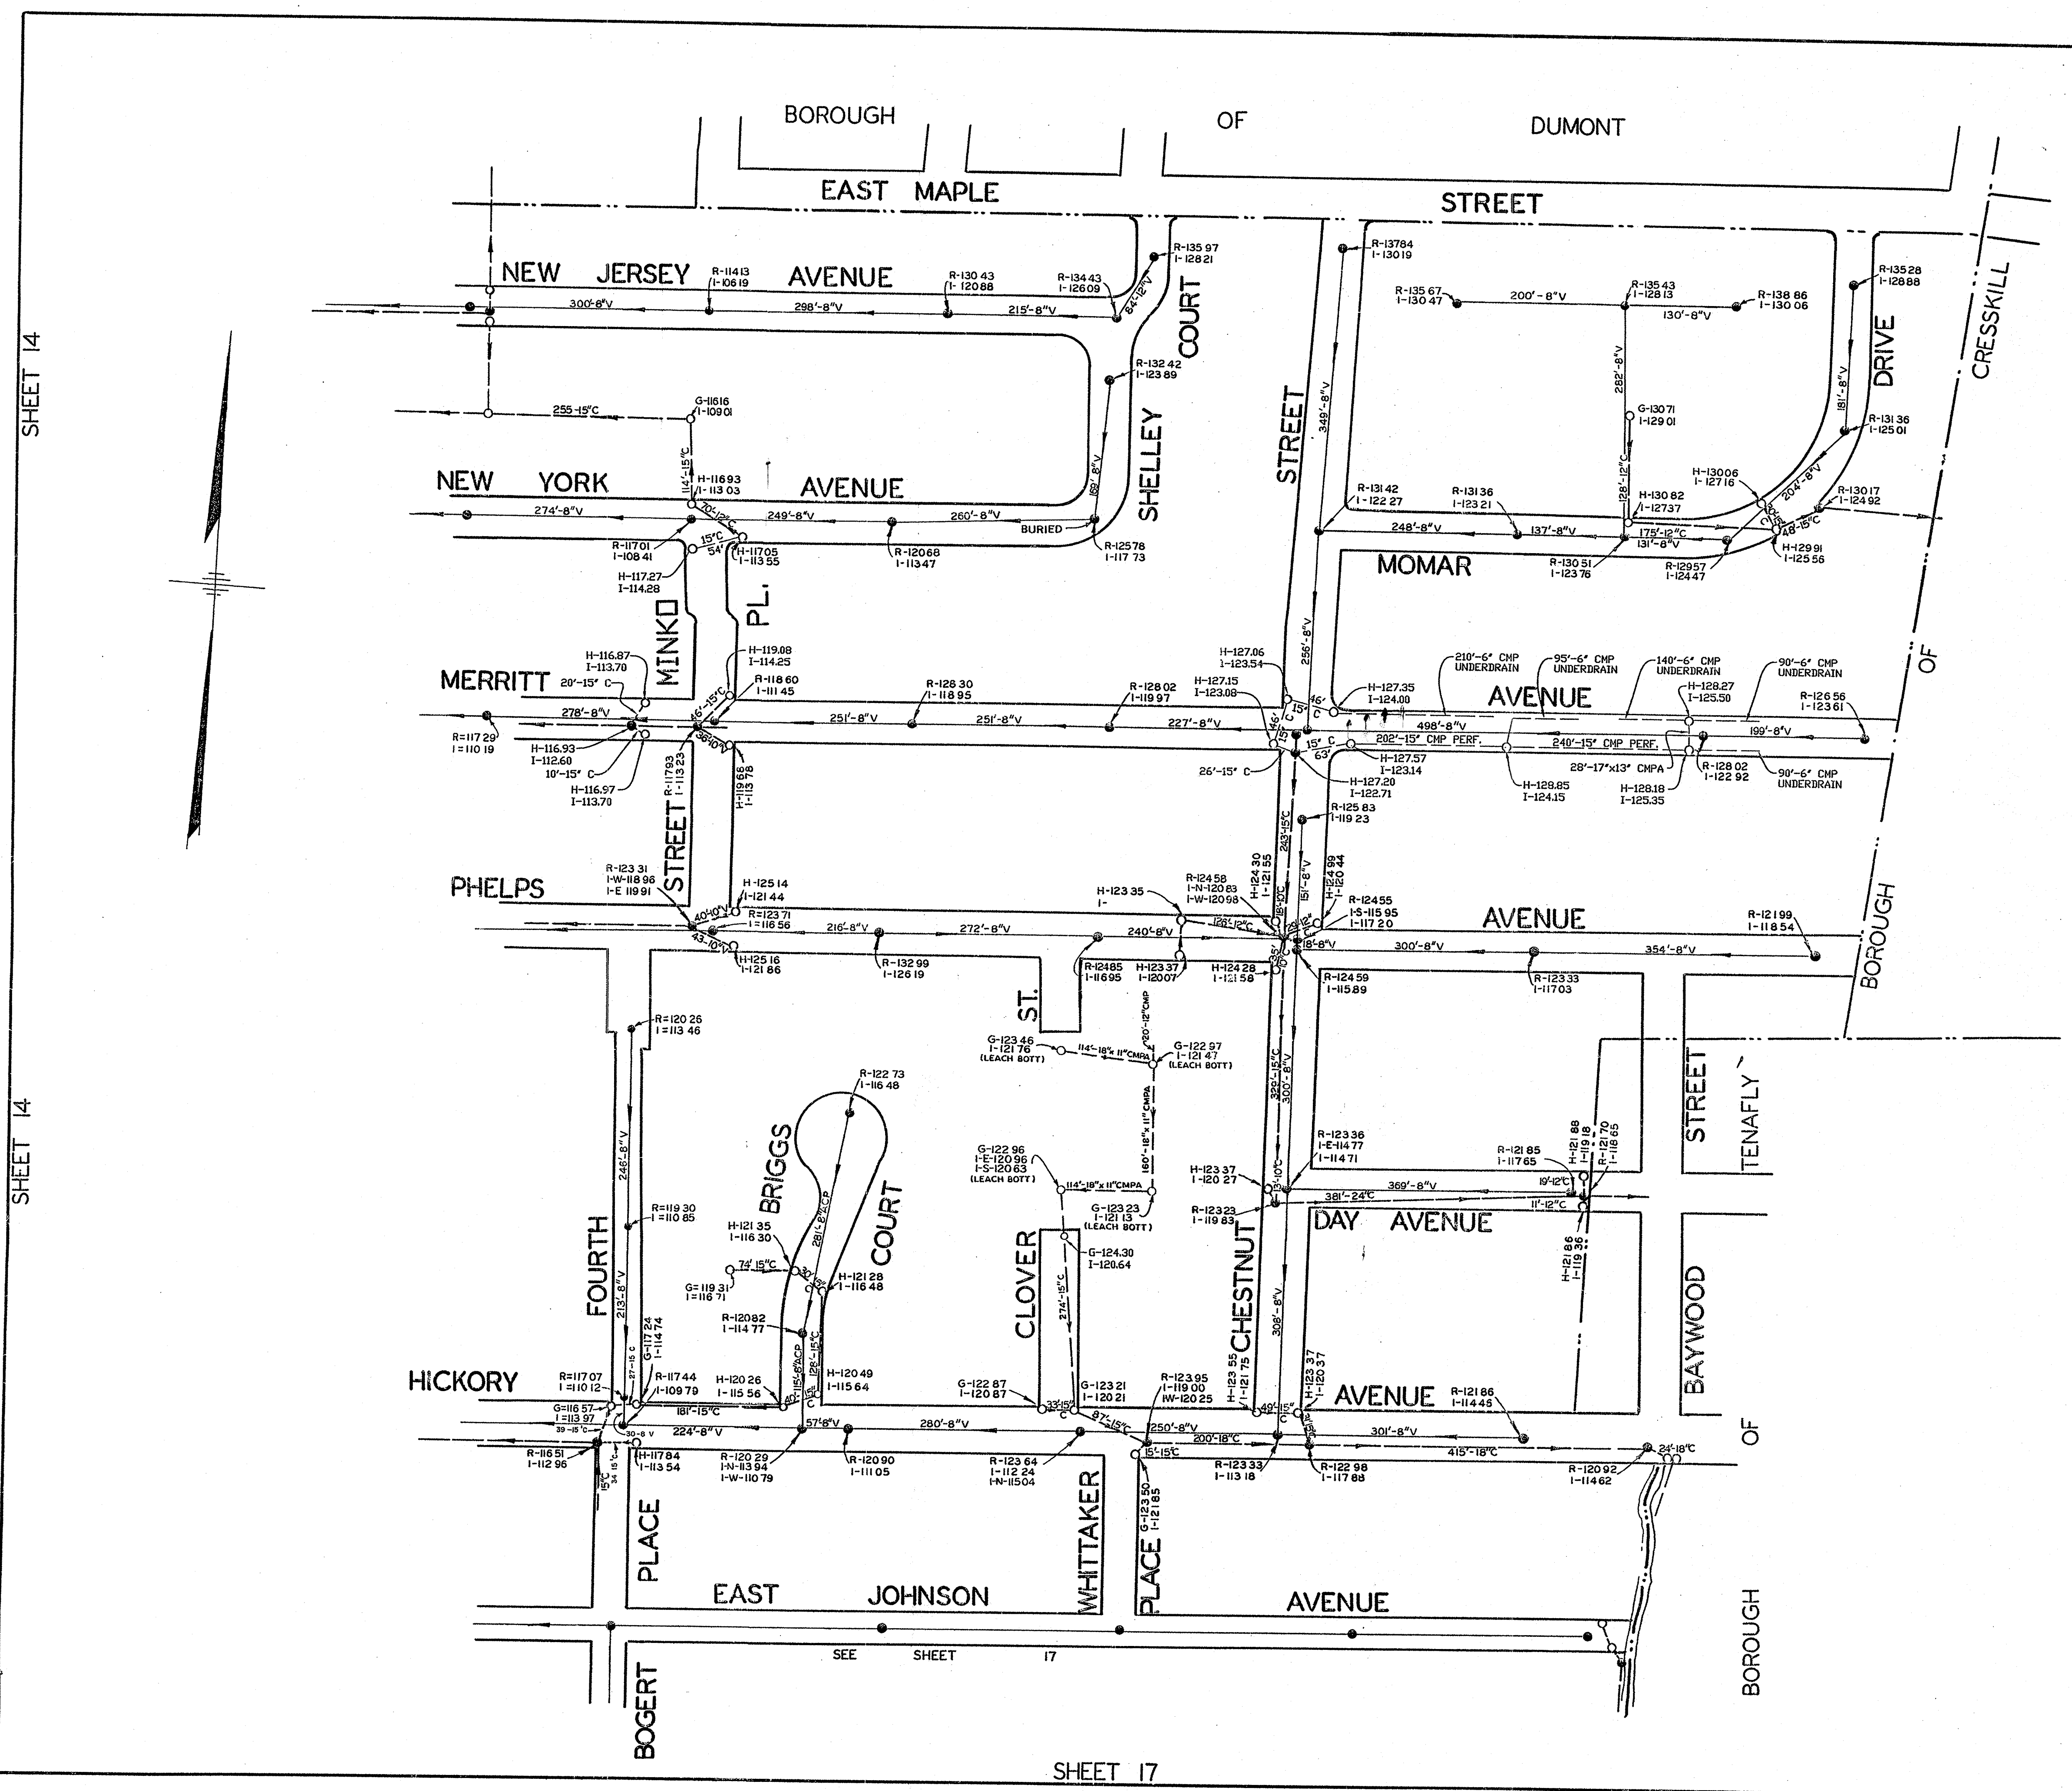

SHEET 14

SHEET 14

SHEET 17

SANITARY SEWER  
AND  
STORM DRAIN MAP  
**BOROUGH OF BERGENFIELD**  
BERGEN COUNTY, N.J.  
WILLIAM H. SCHWANWEDE  
BOROUGH ENGINEER  
SCALE 1"=100' APRIL 1964








Revisions  
Dec. 1995 A. & F. Eng. Co.  
Jan. 2005 A.F.R. Eng. Group

SHEET 16


SHEET 17

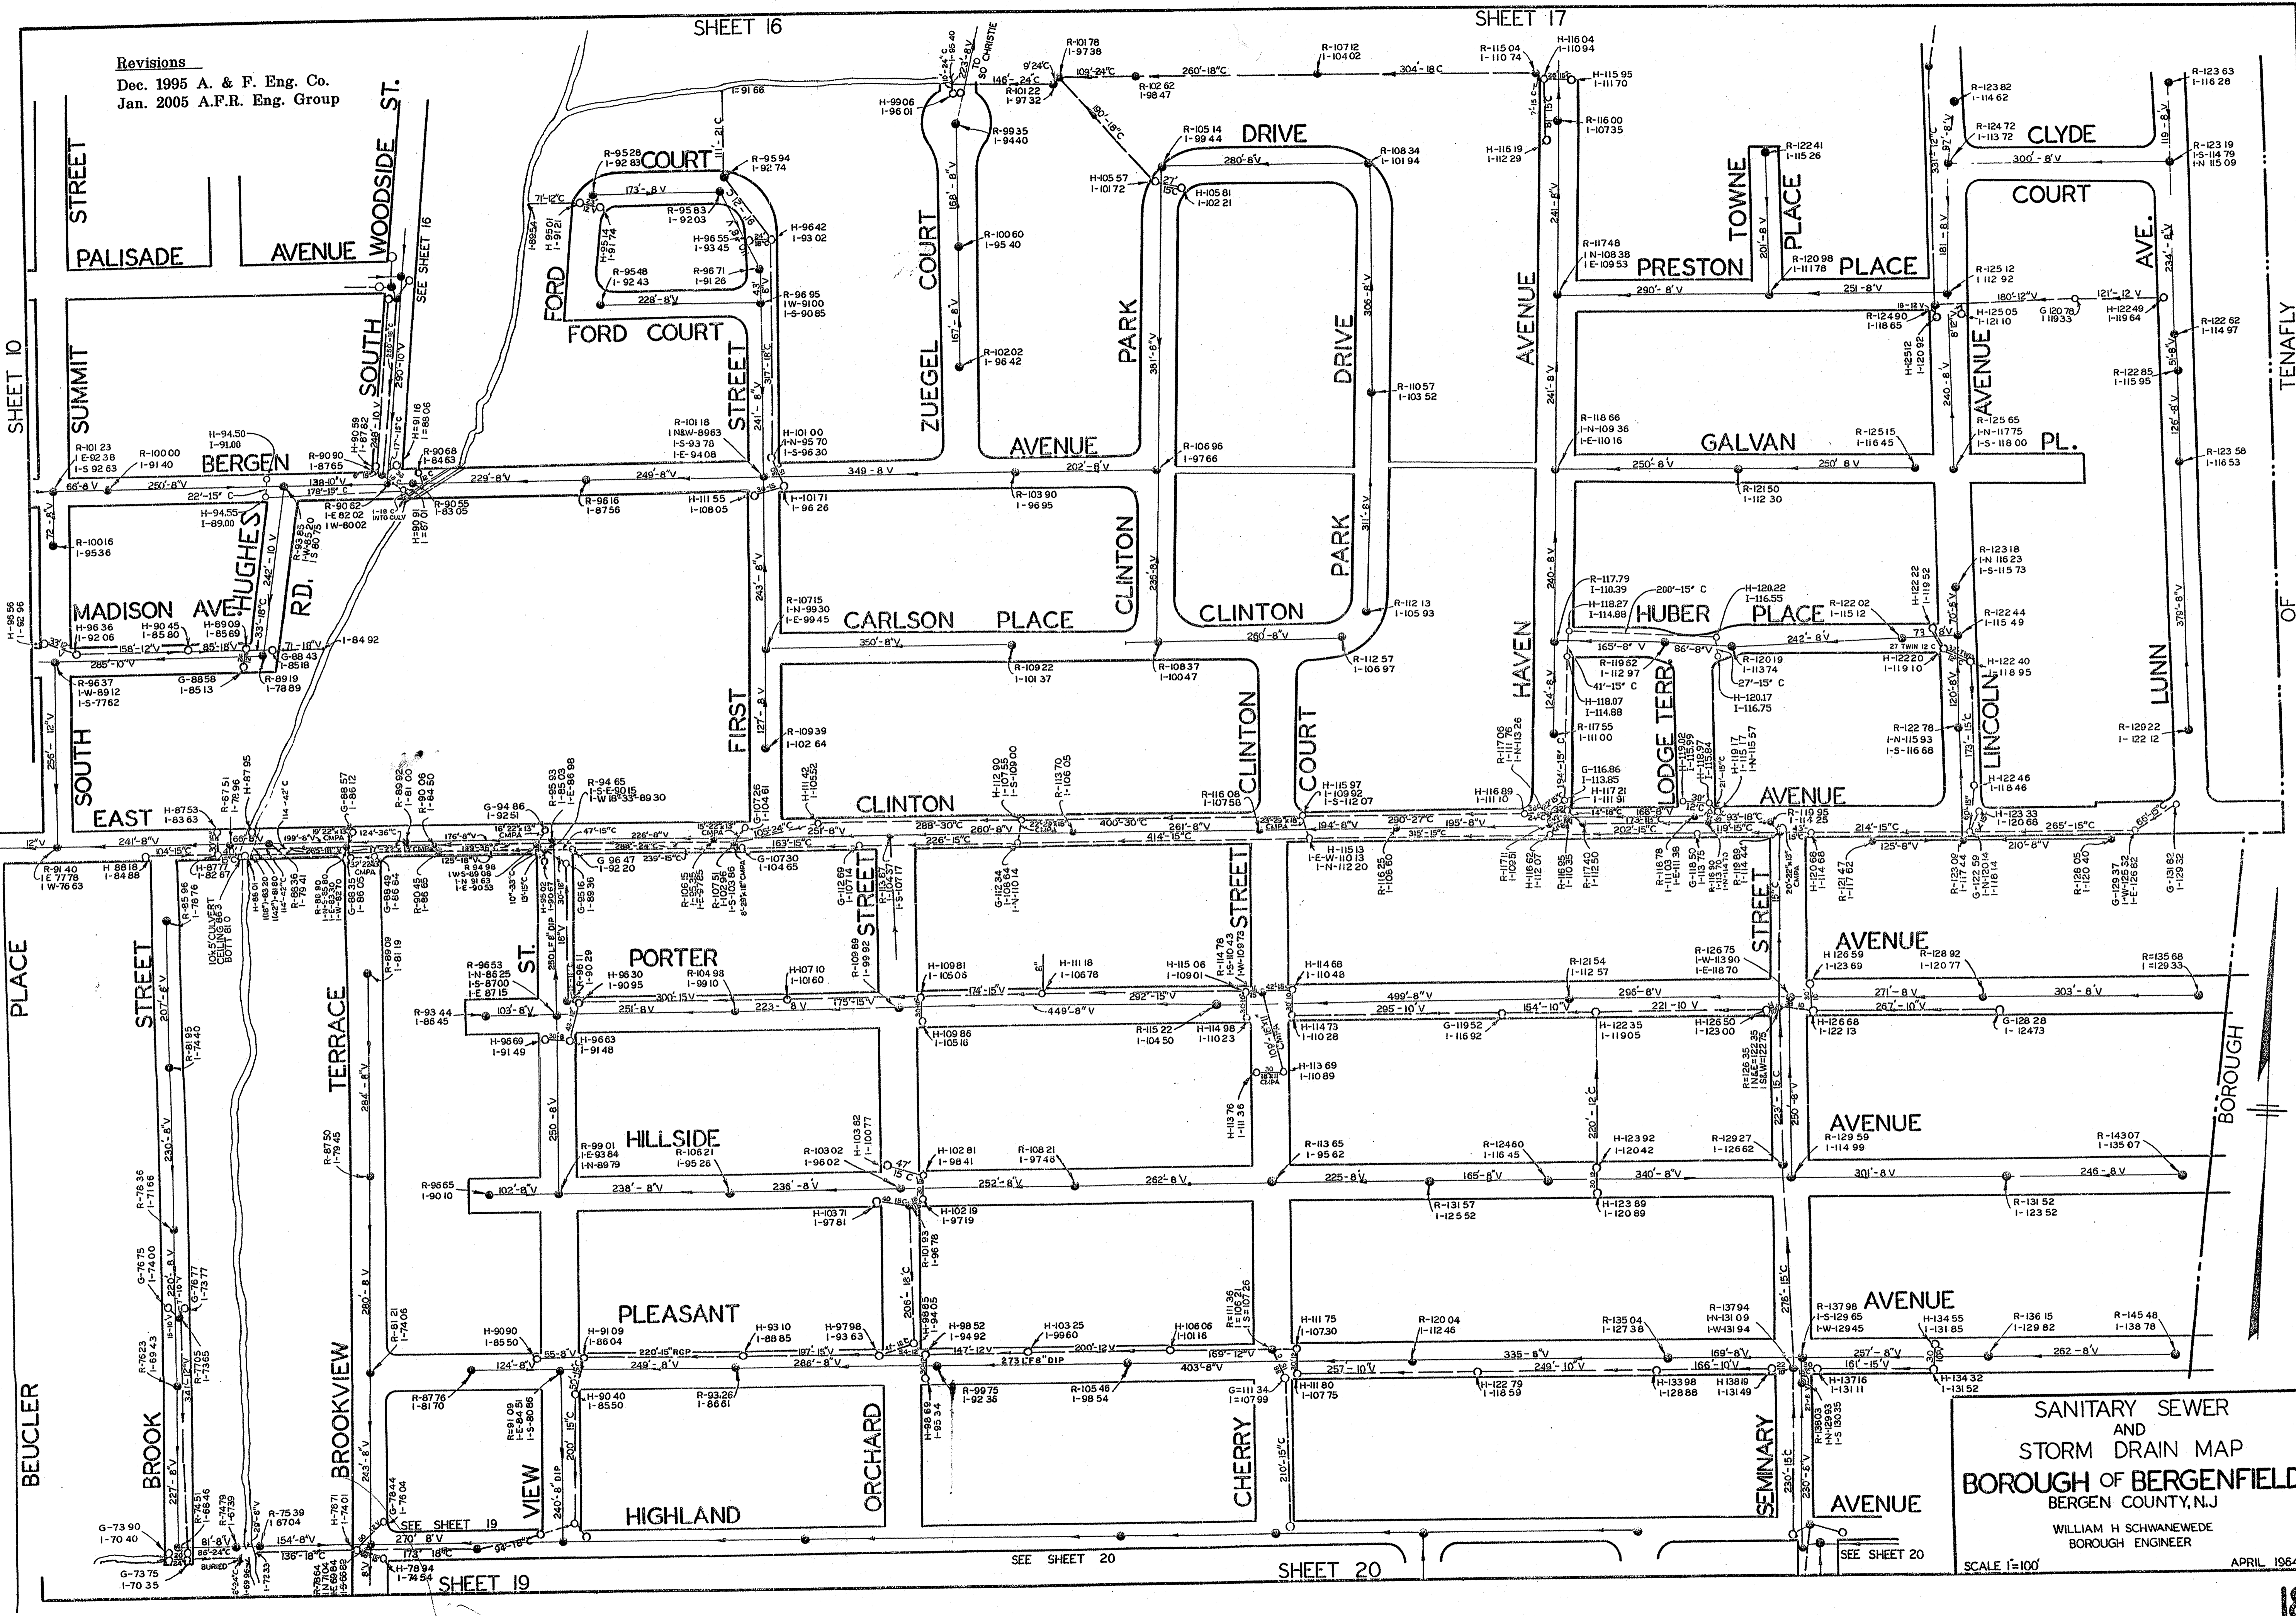

SANITARY SEWER  
AND  
STORM DRAIN MAP  
BOROUGH OF BERGENFIELD  
BERGEN COUNTY, N.J.  
WILLIAM H. SCHWANWEDE  
BOROUGH ENGINEER  
SCALE 1"=100'  
APRIL 1964

SHEET 10

SHEET 18

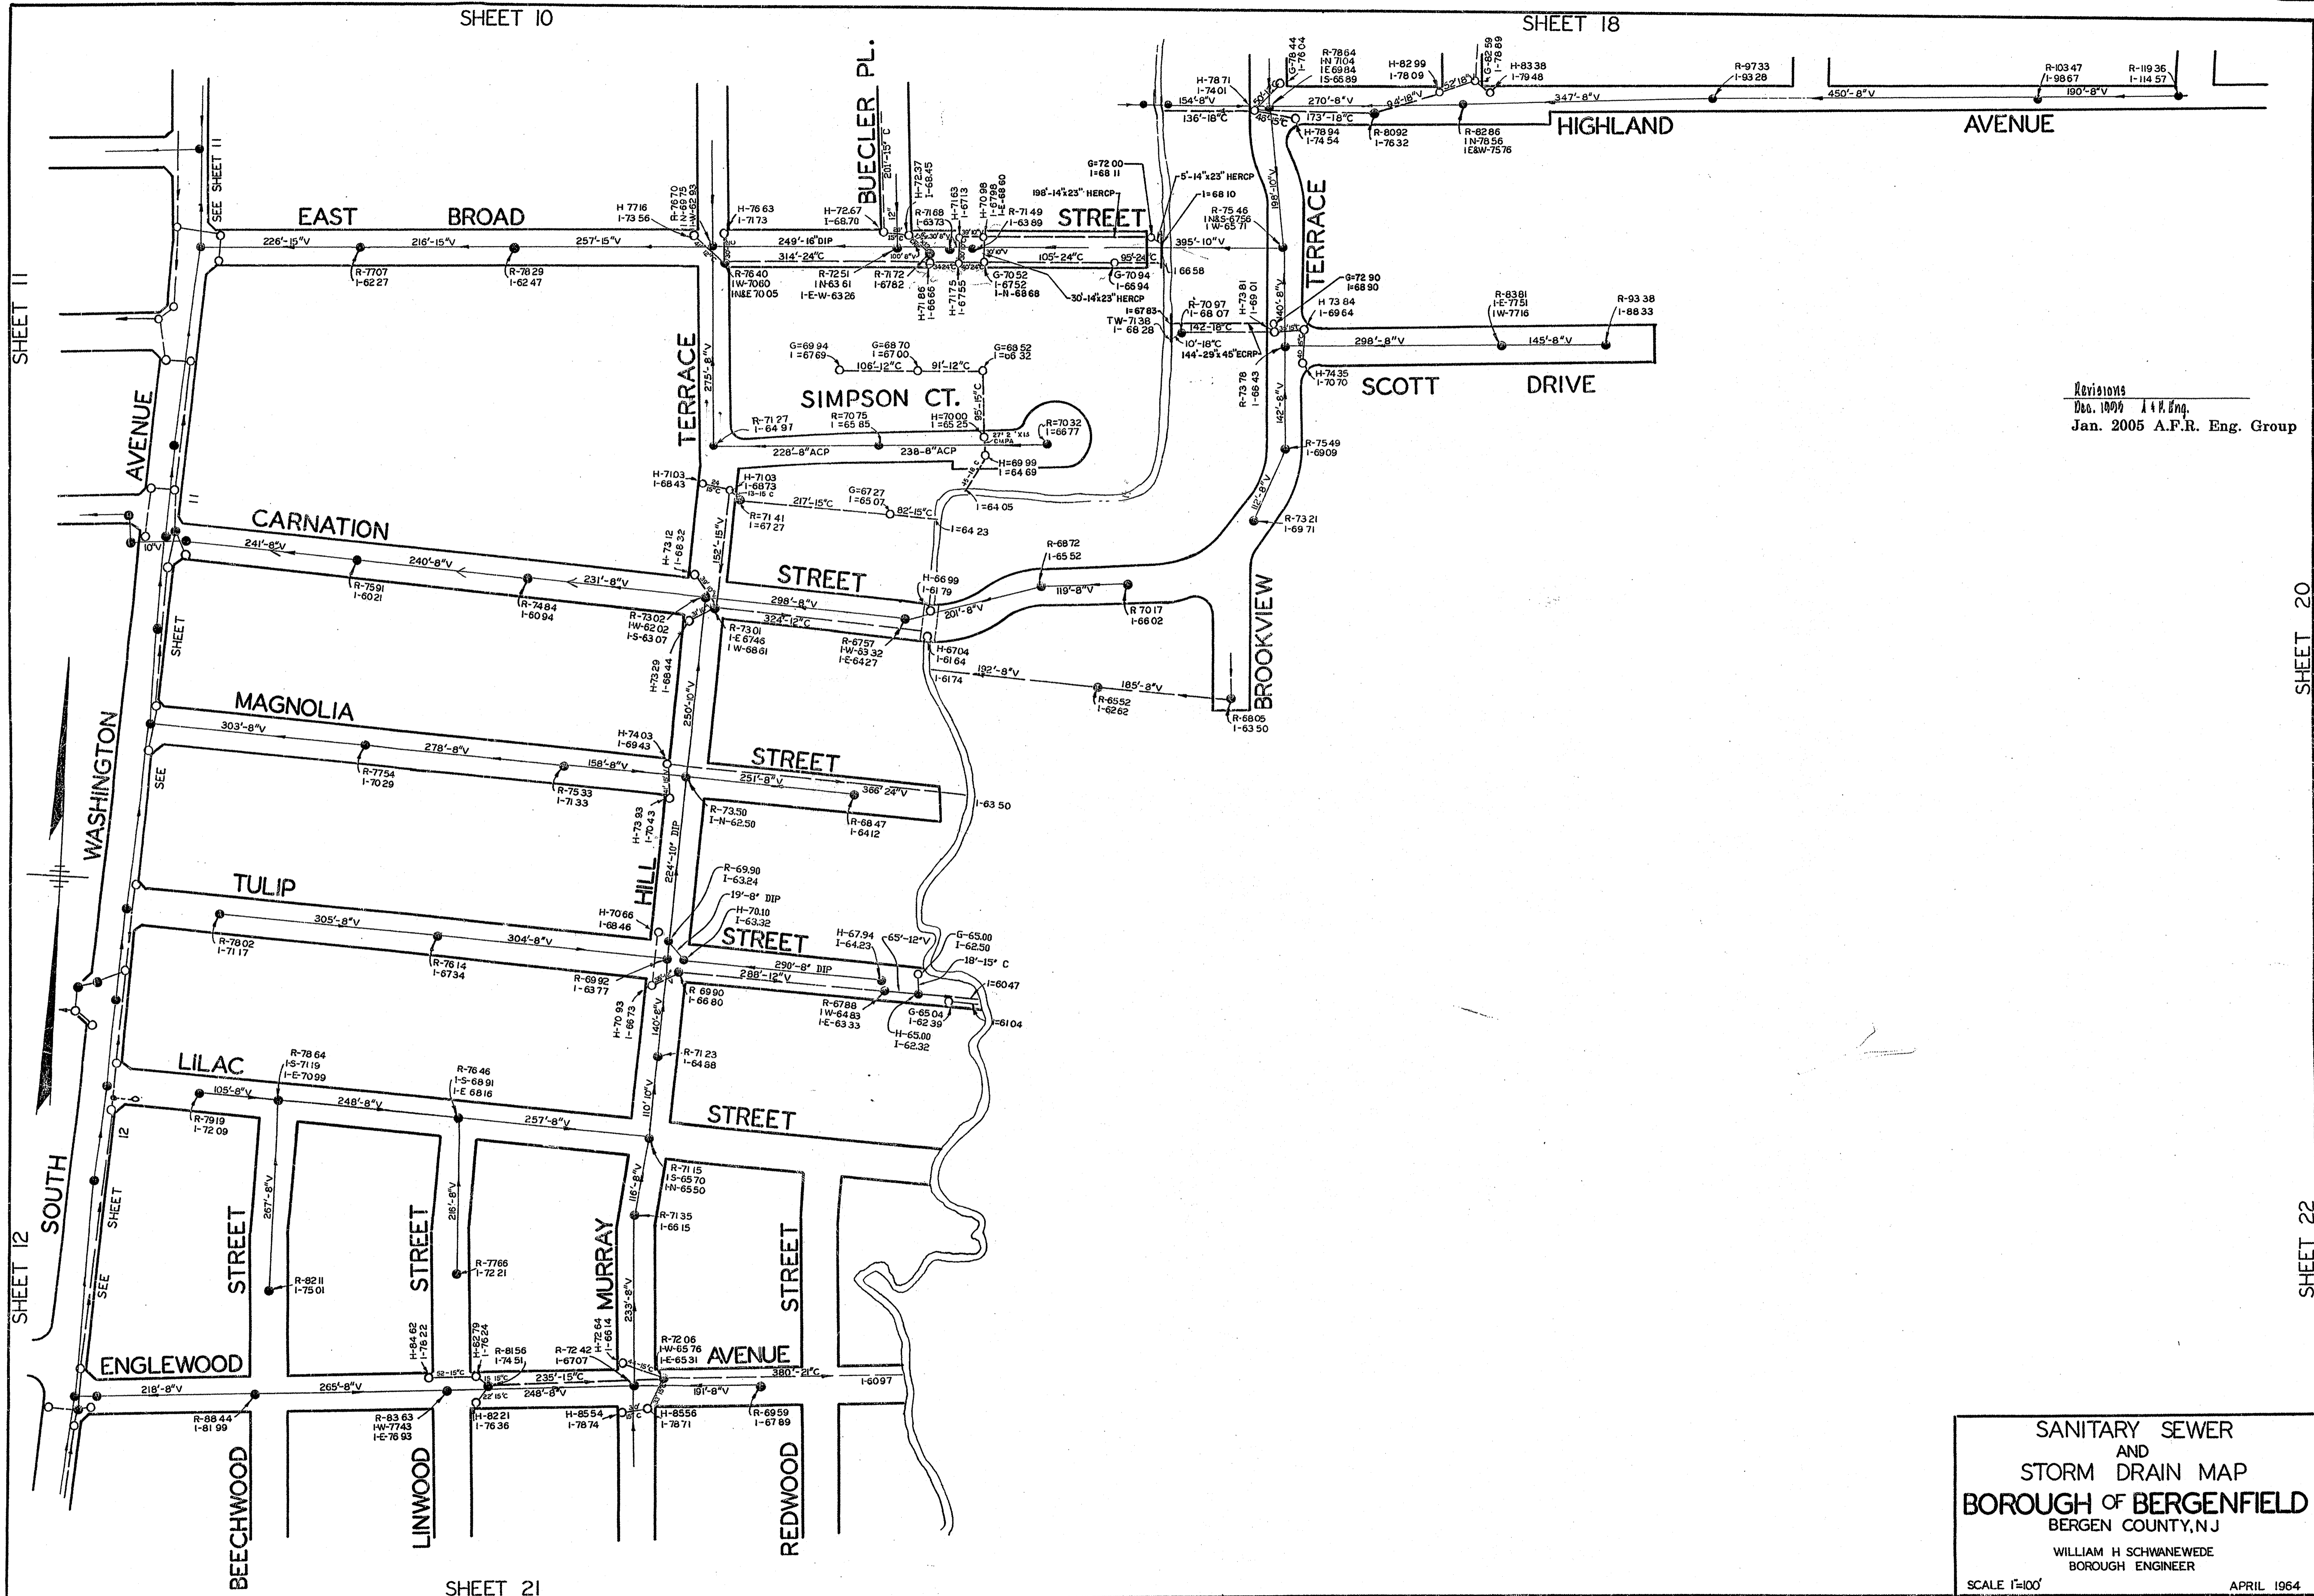

Revisions  
 Dec. 1999 L.H. Eng.  
 Jan. 2005 A.F.R. Eng. Group

SANITARY SEWER  
 AND  
 STORM DRAIN MAP  
 BOROUGH OF BERGENFIELD  
 BERGEN COUNTY, N.J.  
 WILLIAM H. SCHWANWEDE  
 BOROUGH ENGINEER  
 SCALE 1"=100'  
 APRIL 1964

SHEET 20

SHEET 22





Revisions  
Oct. 1966 A. F. Eng

